


Proposed Fanellan substation and converter station

Proposal of Application (PAN) boundary map showing indicative permanent requirements

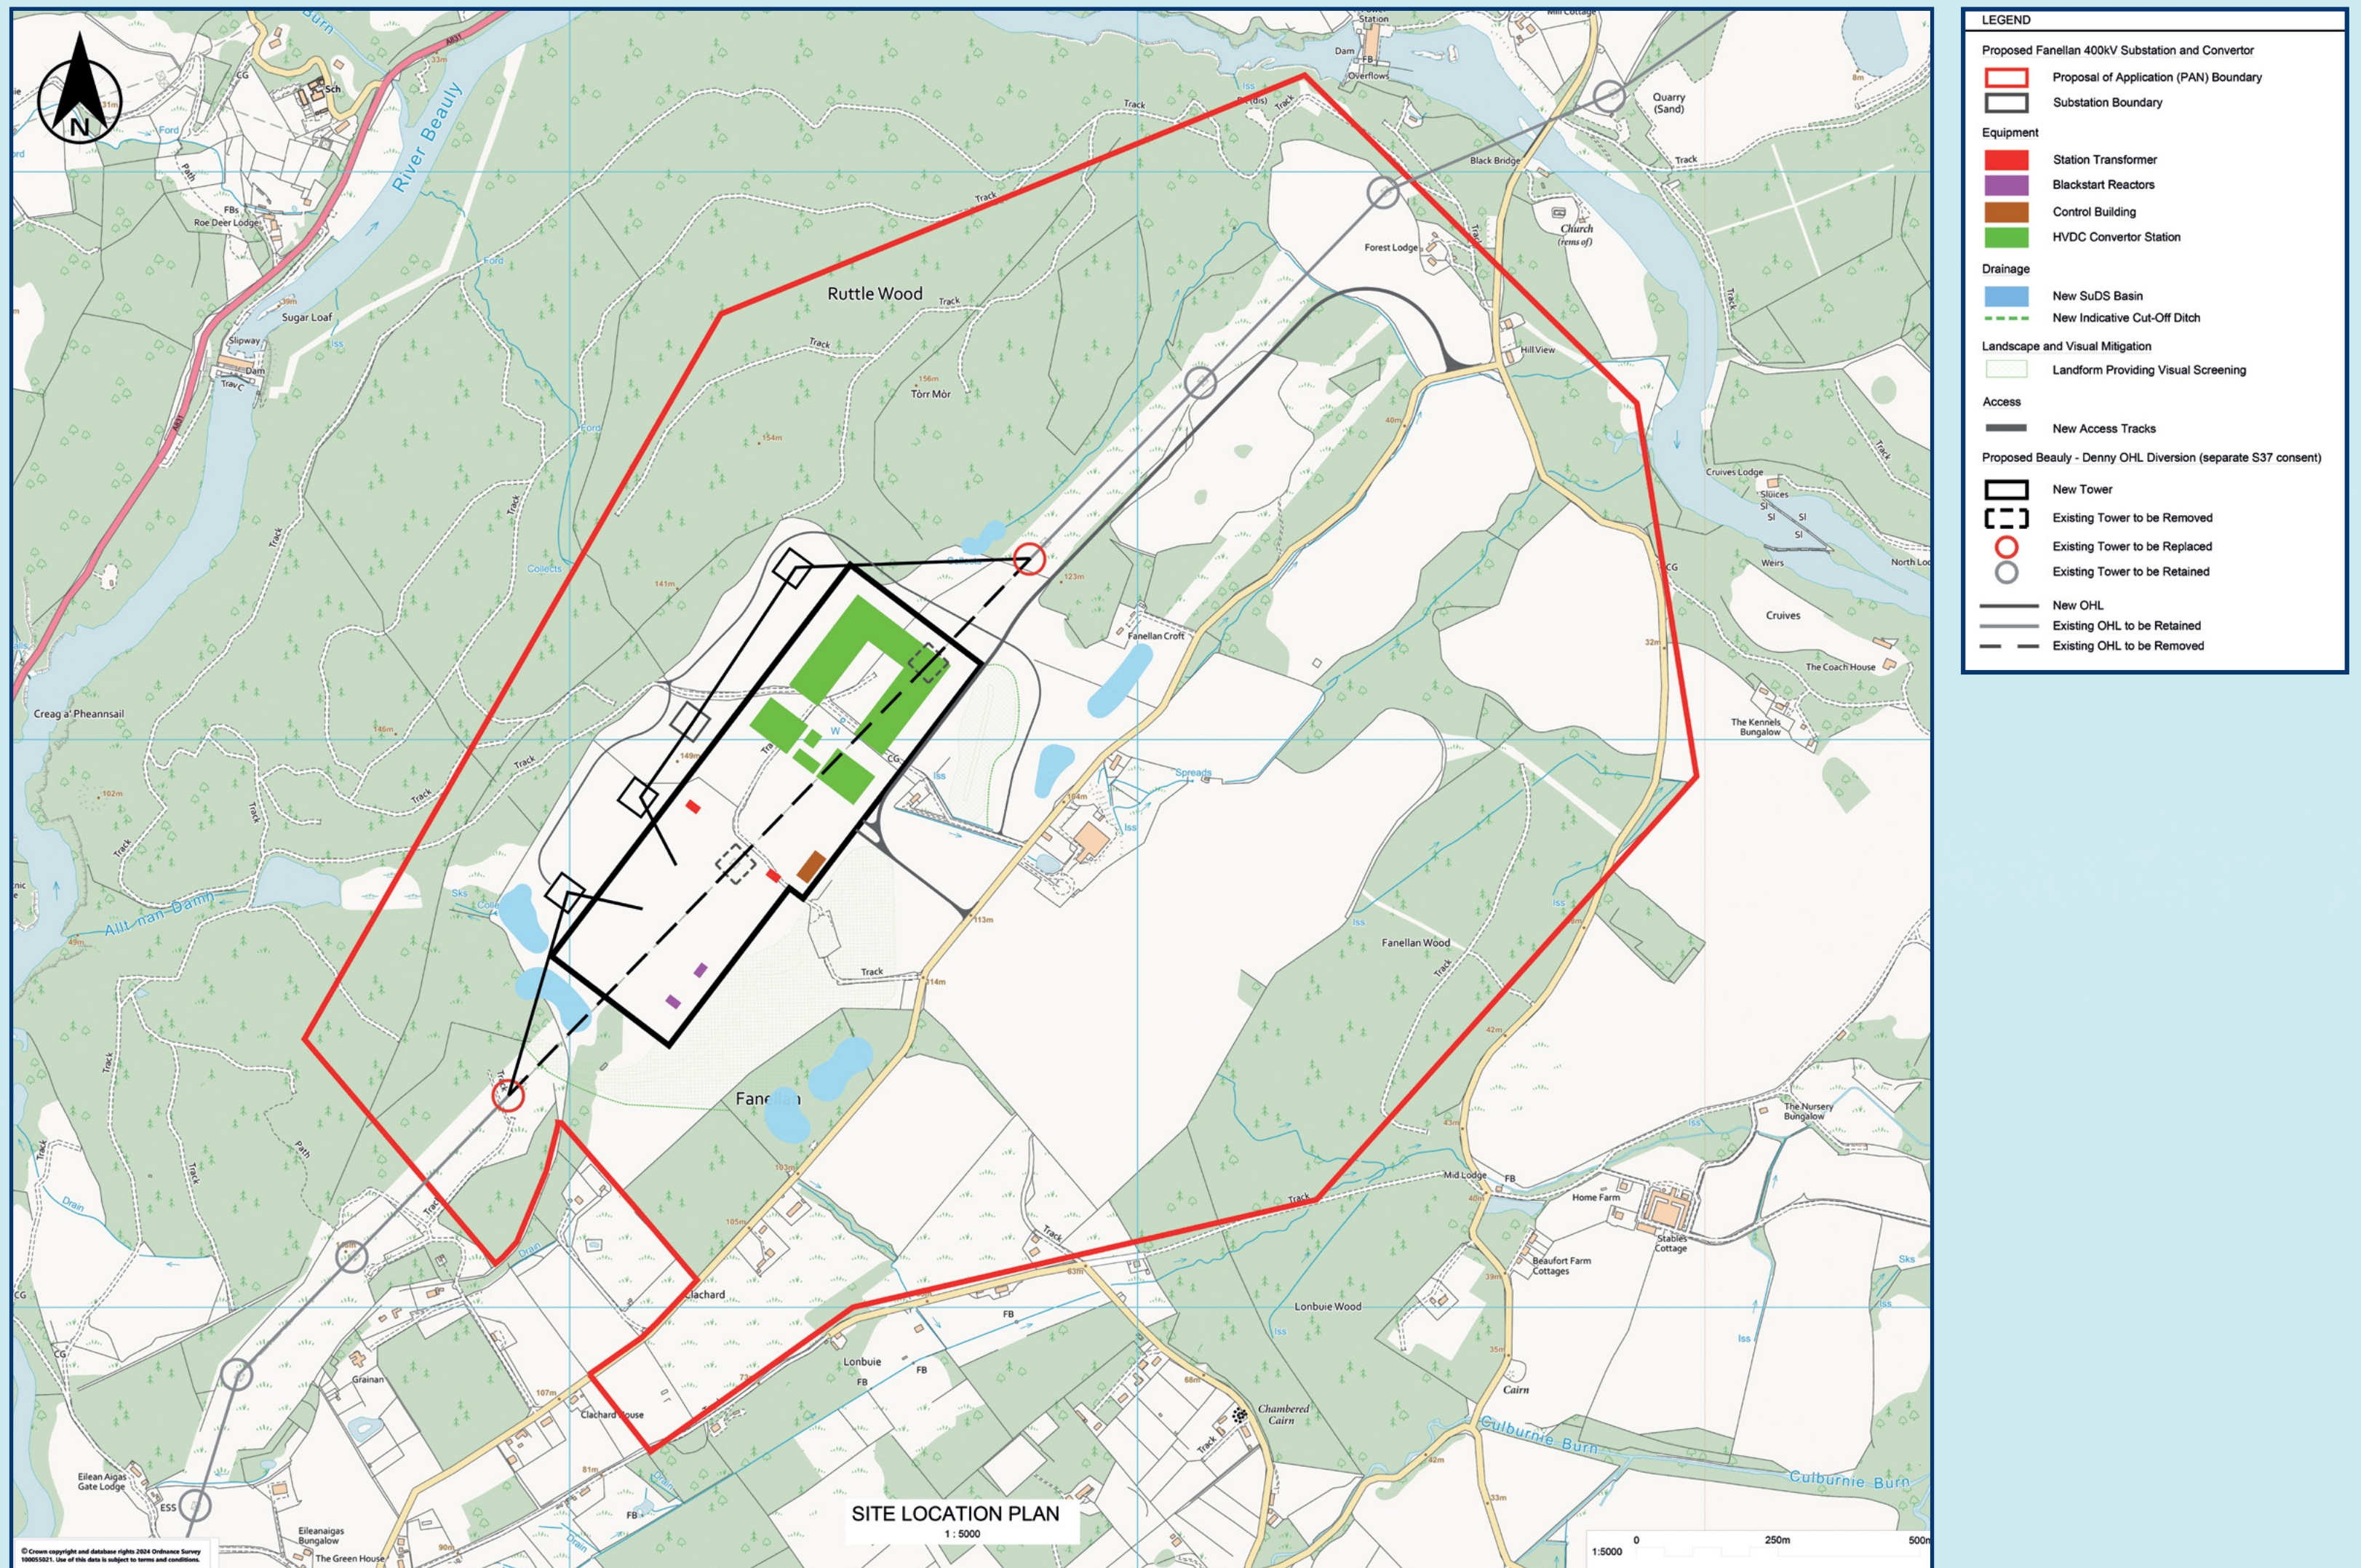

bit.ly/3TcdUj7



Beauly Area Pathway to 2030 projects overview

Connections into the proposed Fanellan site

