


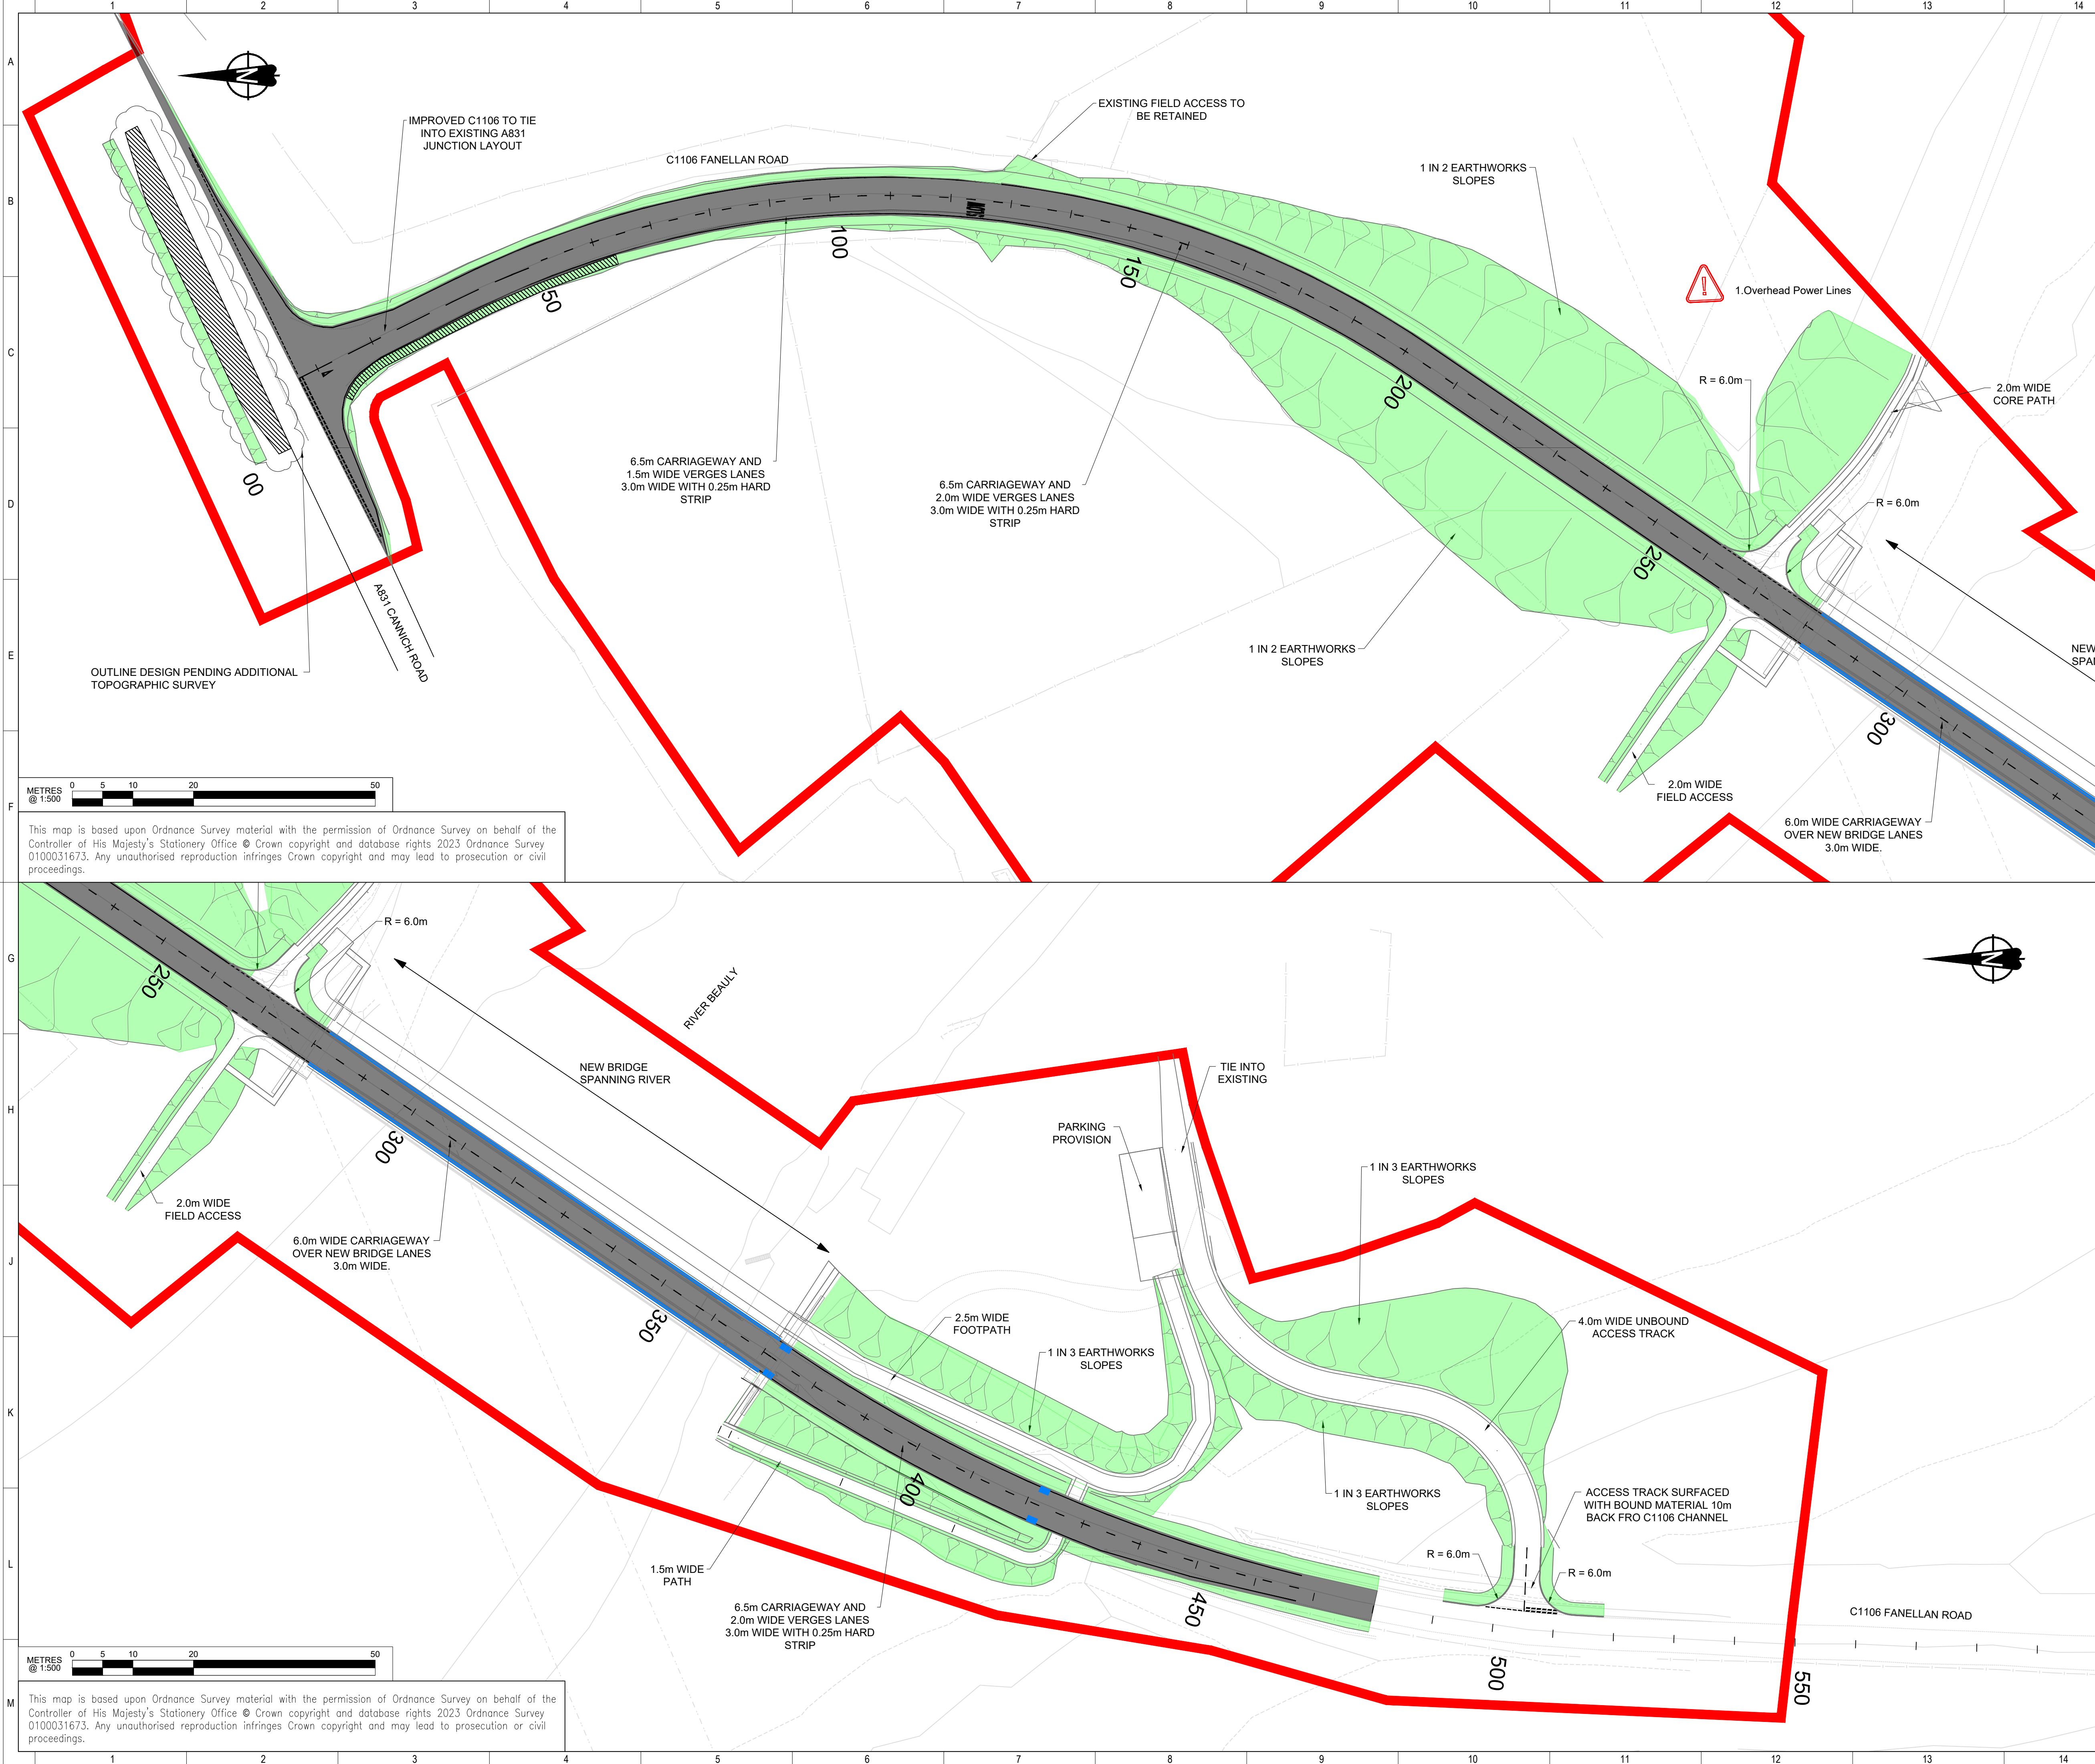

NOTES:-

1. This drawing shall only be used for the design element stated in the drawing title.
2. Only written dimensions shall be used.
3. All dimensions are in metres unless noted otherwise.
4. This drawing shall only be used for construction of the works when certified as acknowledged by Scottish and Southern Electricity Networks and upon relevant third party consultation certification
5. Details shown are preliminary and subject to detailed design
6. Proposals based on topographical information supplied by others to pseudo local grid

LEGEND:

GRASS SEED MIX

25% PERENNIAL RYEGRASS

20% STRONG CREEPING RED FESCUE

30% HARD FESCUE

10% SMOOTH STALKED MEADOW GRASS

10% BROWNTOP BENT

5% WHITE CLOVER

SOWING RATE 35g/m²

COVERAGE FOR SOWING 5kg = 140 m²

SASA/FERA CERTIFIED SEED

RED LINE BOUNDARY

SAFETY, HEALTH AND ENVIRONMENTAL INFORMATION					
In addition to the hazards/risks normally associated with the types of work detailed on this drawing, note the following : It is assumed that all works will be carried out by a competent contractor working, where appropriate, to an approved method statement					
CONSTRUCTION RISK					
1. 400 kV Overhead Lines					
MAINTENANCE / CLEANING RISK					
1. 400 kV Overhead Lines					
DECOMMISSIONING / DEMOLITION RISK					
1. 400 kV Overhead Lines					

P01	07/10/25	SM	SB	SB	FIRST ISSUE
REV:	DATE:	DRWN:	CHKD:	APPVD:	DESCRIPTION:

STATUS: S5 ISSUED FOR FINAL REVIEW

CONTRACTOR:

Substation Delivery Framework

CLIENT:

TRANSMISSION

PROJECT: LT459 FANELLAN BLACK BRIDGE

PROJECT NUMBER: BRDG-LT459	LOCATION: FANELLAN
TITLE: BLACK BRIDGE PLANNING APPLICATION LANDSCAPE PLAN	

DRAWN: S MILLAR	ENG CHECK: S. BURNS
DESIGNER: S BURNS	COORDINATION: S. BURNS
SCALE: 1:500	APPROVED: S. BURNS
DATE OF FIRST ISSUE: 07/10/2025	SECURITY:

ORIGINATOR DRAWING NUMBER: FNLN-LT459-FAI-ROAD-BRDG-D-T-0061	SHEET No: 1 of 1
CLIENT DRAWING NUMBER: FNLN-LT459-FAI-ROAD-BRDG-D-T-0061	REV. No: P01

This map is based upon Ordnance Survey material with the permission of Ordnance Survey on behalf of the Controller of His Majesty's Stationery Office © Crown copyright and database rights 2023 Ordnance Survey 0100031673. Any unauthorised reproduction infringes Crown copyright and may lead to prosecution or civil proceedings.