

### IMPORTANT

#### HEALTH, SAFETY & ENVIRONMENTAL INFORMATION

IN ADDITION TO THE HAZARDS AND RISKS NORMALLY ASSOCIATED WITH THE TYPE OF WORK DETAILED ON THIS DRAWING, PLEASE NOTE THE FOLLOWING SIGNIFICANT RISKS TO HEALTH, SAFETY & ENVIRONMENT

THE SIGNIFICANT RISKS ASSOCIATED WITH THE PROJECT ARE NOTED BELOW

REF:

1

WATER SUPPLY MAIN UNDER PRESSURE

REFERENCE RESIDUAL RISK LOG FOR FURTHER DETAILS  
REF: LT459-SWE-XX-XX-T-V-0001

IT IS ASSUMED THAT ALL WORKS SHALL BE UNDERTAKEN BY A COMPETENT CONTRACTOR WORKING WHERE APPROPRIATE TO AN APPROVED SAFE SYSTEM OF WORK

NOTES

- DO NOT SCALE FROM THIS DRAWING MANUALLY OR ELECTRONICALLY.
- THIS DRAWING IS TO BE READ IN CONJUNCTION WITH ALL OTHER RELEVANT PROJECT INFORMATION.
- ALL DATUM LEVELS ARE IN METRES AND DIMENSIONS ARE IN METRES UNLESS OTHERWISE STATED.
- FOR DETAILS OF THE FOUL WATER, REFER TO DRAWING LT459-SWE-XX-XX-D-X-0504.

KEY TO DRAWING

- SITE RED LINE BOUNDARY
- NEW SCOTTISH WATER SUPPLY MAIN
- EXISTING SCOTTISH WATER DISTRIBUTION MAIN
- CONNECTION POINT / CHAMBER
- INDICATIVE PUMPING STATION
- CONVERTOR STATION AREA
- SUB-STATION AREA

P06	28/01/2025	ACCESS ROADS UPDATED	RL	SG	CB
P05	20/08/2024	FINAL ISSUE	RL	SG	CB
P04	18/06/2024	LAYOUT UPDATED	RL	SG	CB
P03	19/04/2024	DESIGN FIX 2C	RL	SG	CB
P02	05/03/2024	DESIGN FIX 2B	RL	SG	CB
P01	15/12/2023	DESIGN FIX A	RL	SG	CB
Rev	Date	Amendment Details	Dr'n	Chk'	App'

This drawing should not be relied on or used in circumstances other than those for which it was originally prepared and for which Sweco UK Limited was commissioned. Sweco UK Limited accepts no responsibility for this drawing to any party other than the person by whom it was commissioned. Any party which breaches the provisions of this disclaimer shall indemnify Sweco UK Limited for all loss or damage arising therefrom.

COPYRIGHT © Sweco 2022

2nd Floor, Quay 2  
139 Fountainbridge  
Edinburgh  
EH3 9QG  
Tel: +44 (0)131 550 6300  
Web: www.sweco.co.uk



Client


Project Title

FANELLAN  
400kV SWITCHING STATION AND  
HVDC CONVERTOR STATION

Drawing Title

WATER SUPPLY LAYOUT  
SHEET 1 OF 1

Purpose Of Issue				
PRELIMINARY				
Status	Status Description			
S5	FOR REVIEW AND ACCEPTANCE			
Drawn	Designed	Checked	Approved	
RL	RL	SG	CB	
Sheet Size	Scale	Sweco Ref	Revision	
A1	1:2000	65209842	P06	
Drawing Number				
LT459-SWE-XX-XX-D-X-0505				

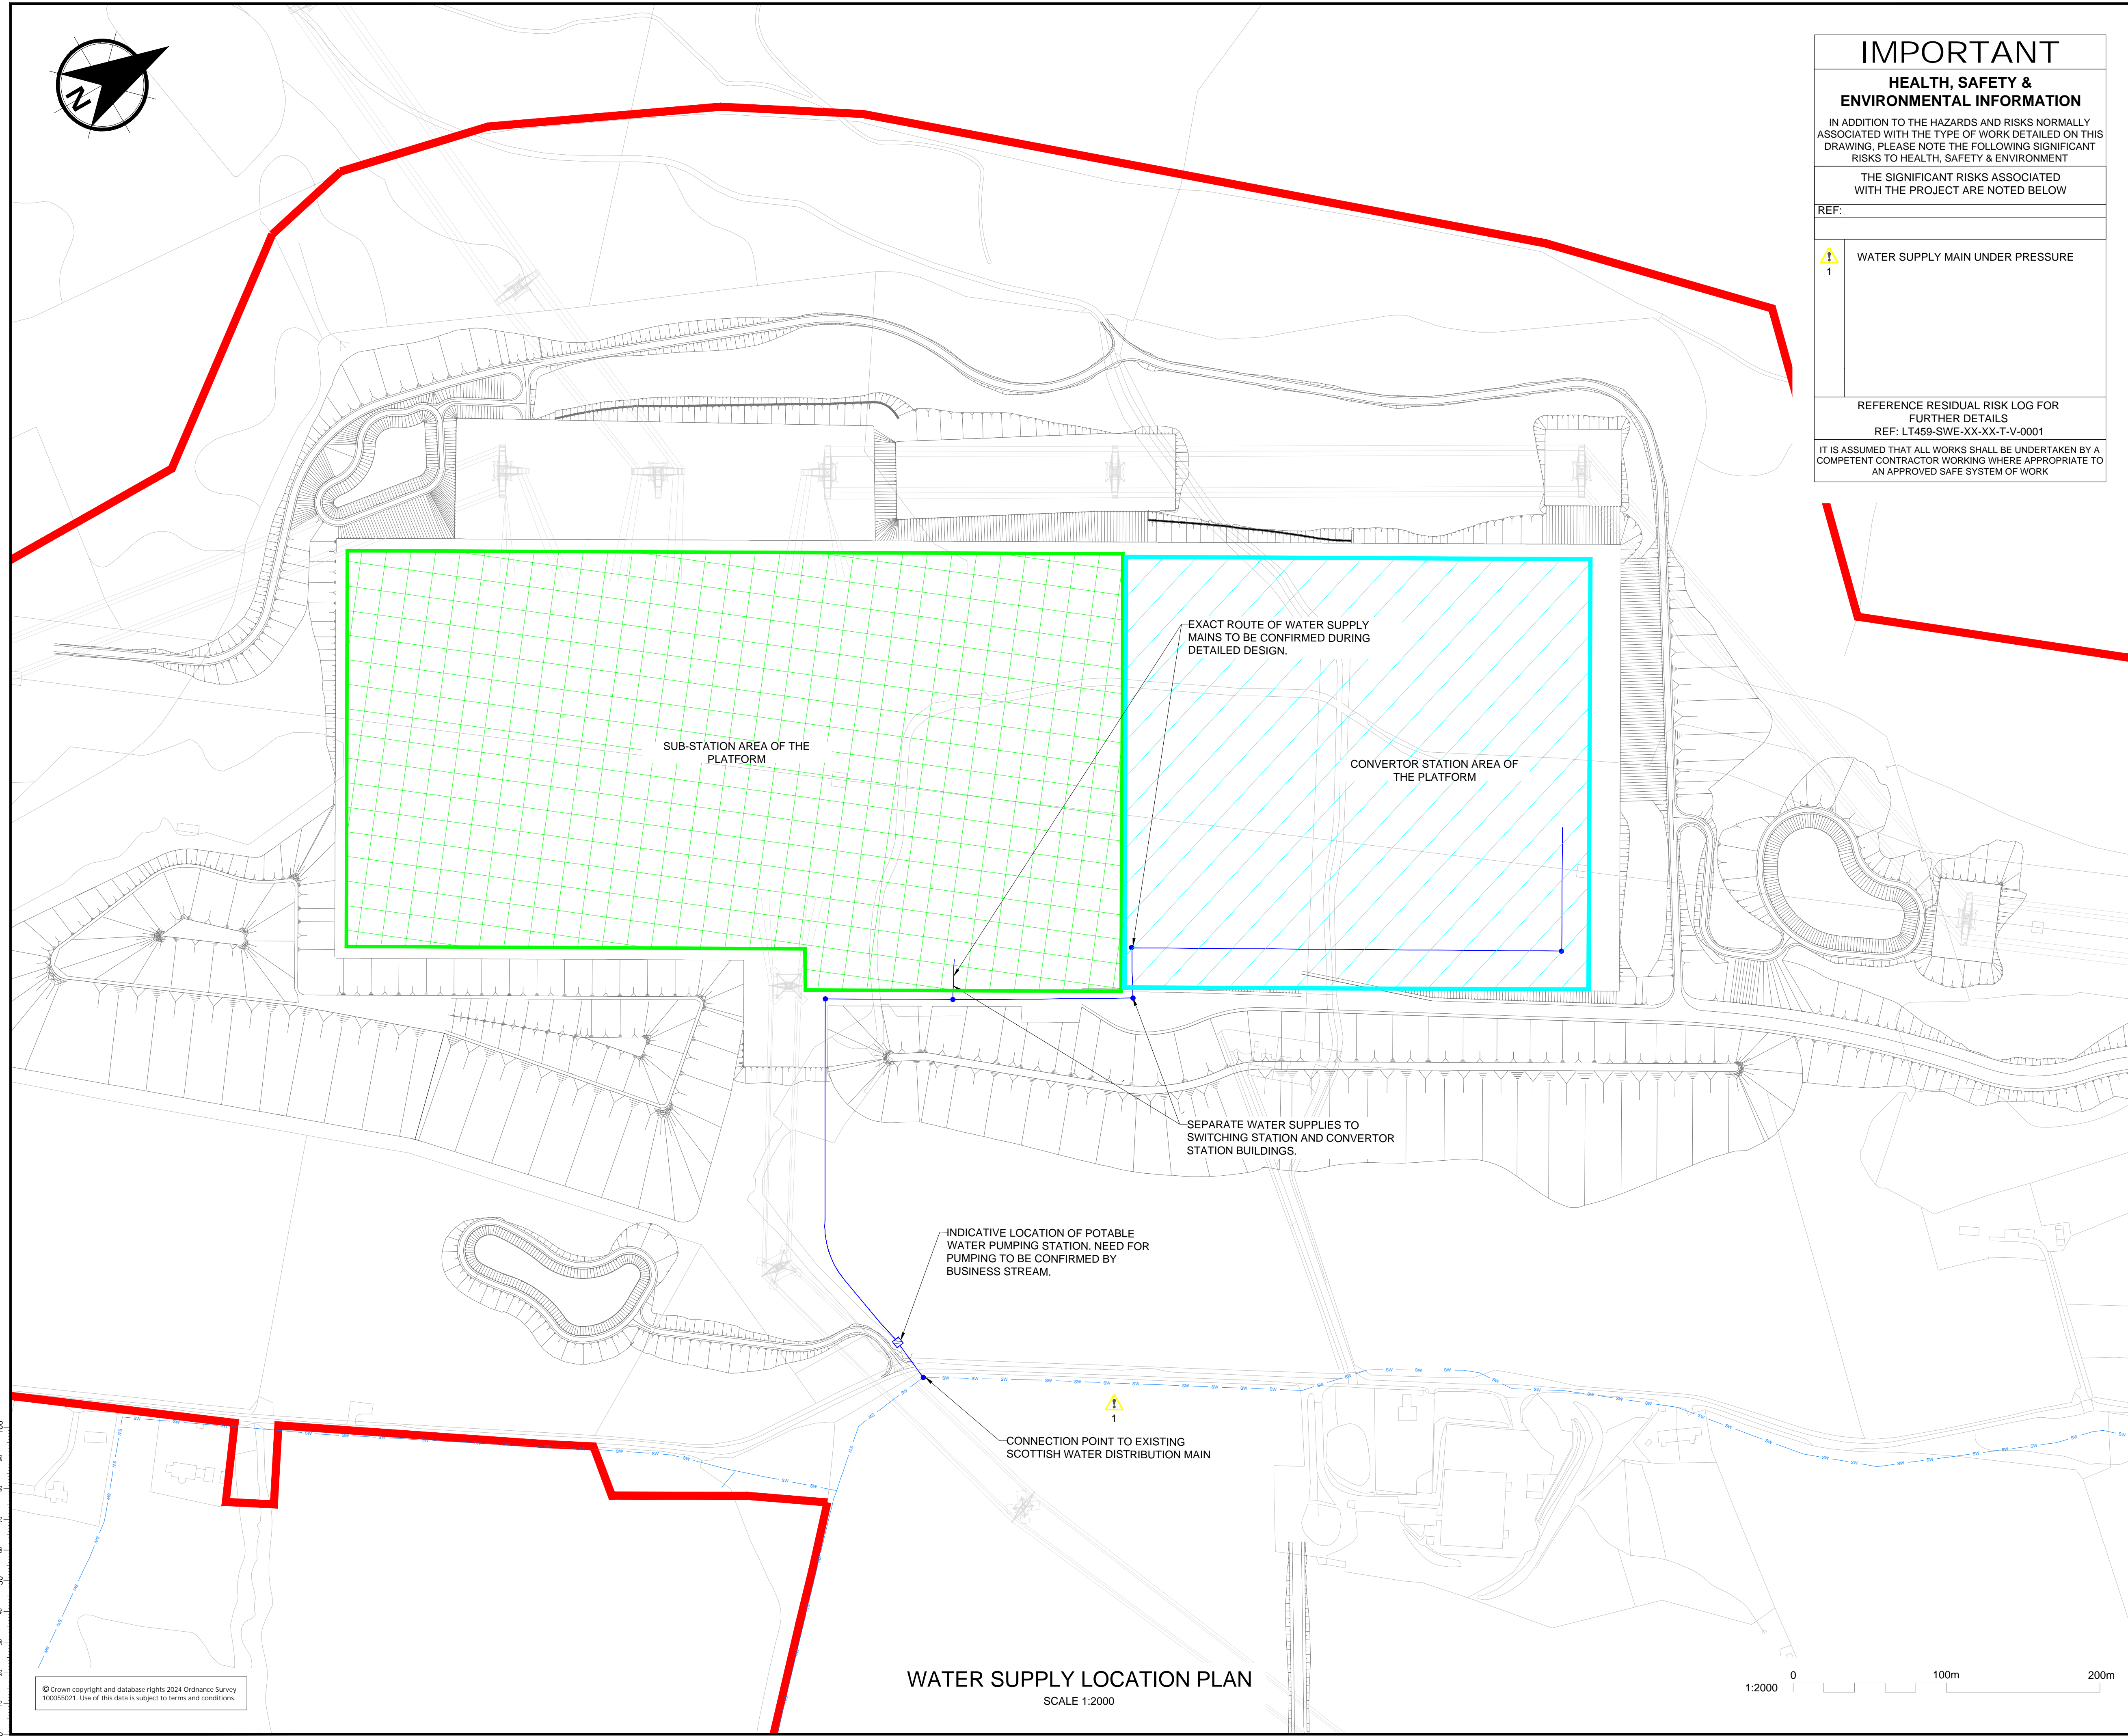

WATER SUPPLY LOCATION PLAN  
SCALE 1:2000

© Crown copyright and database rights 2024 Ordnance Survey  
100055021. Use of this data is subject to terms and conditions.