



WATERCOURSE CROSSING
LOCATION

1 : 25000

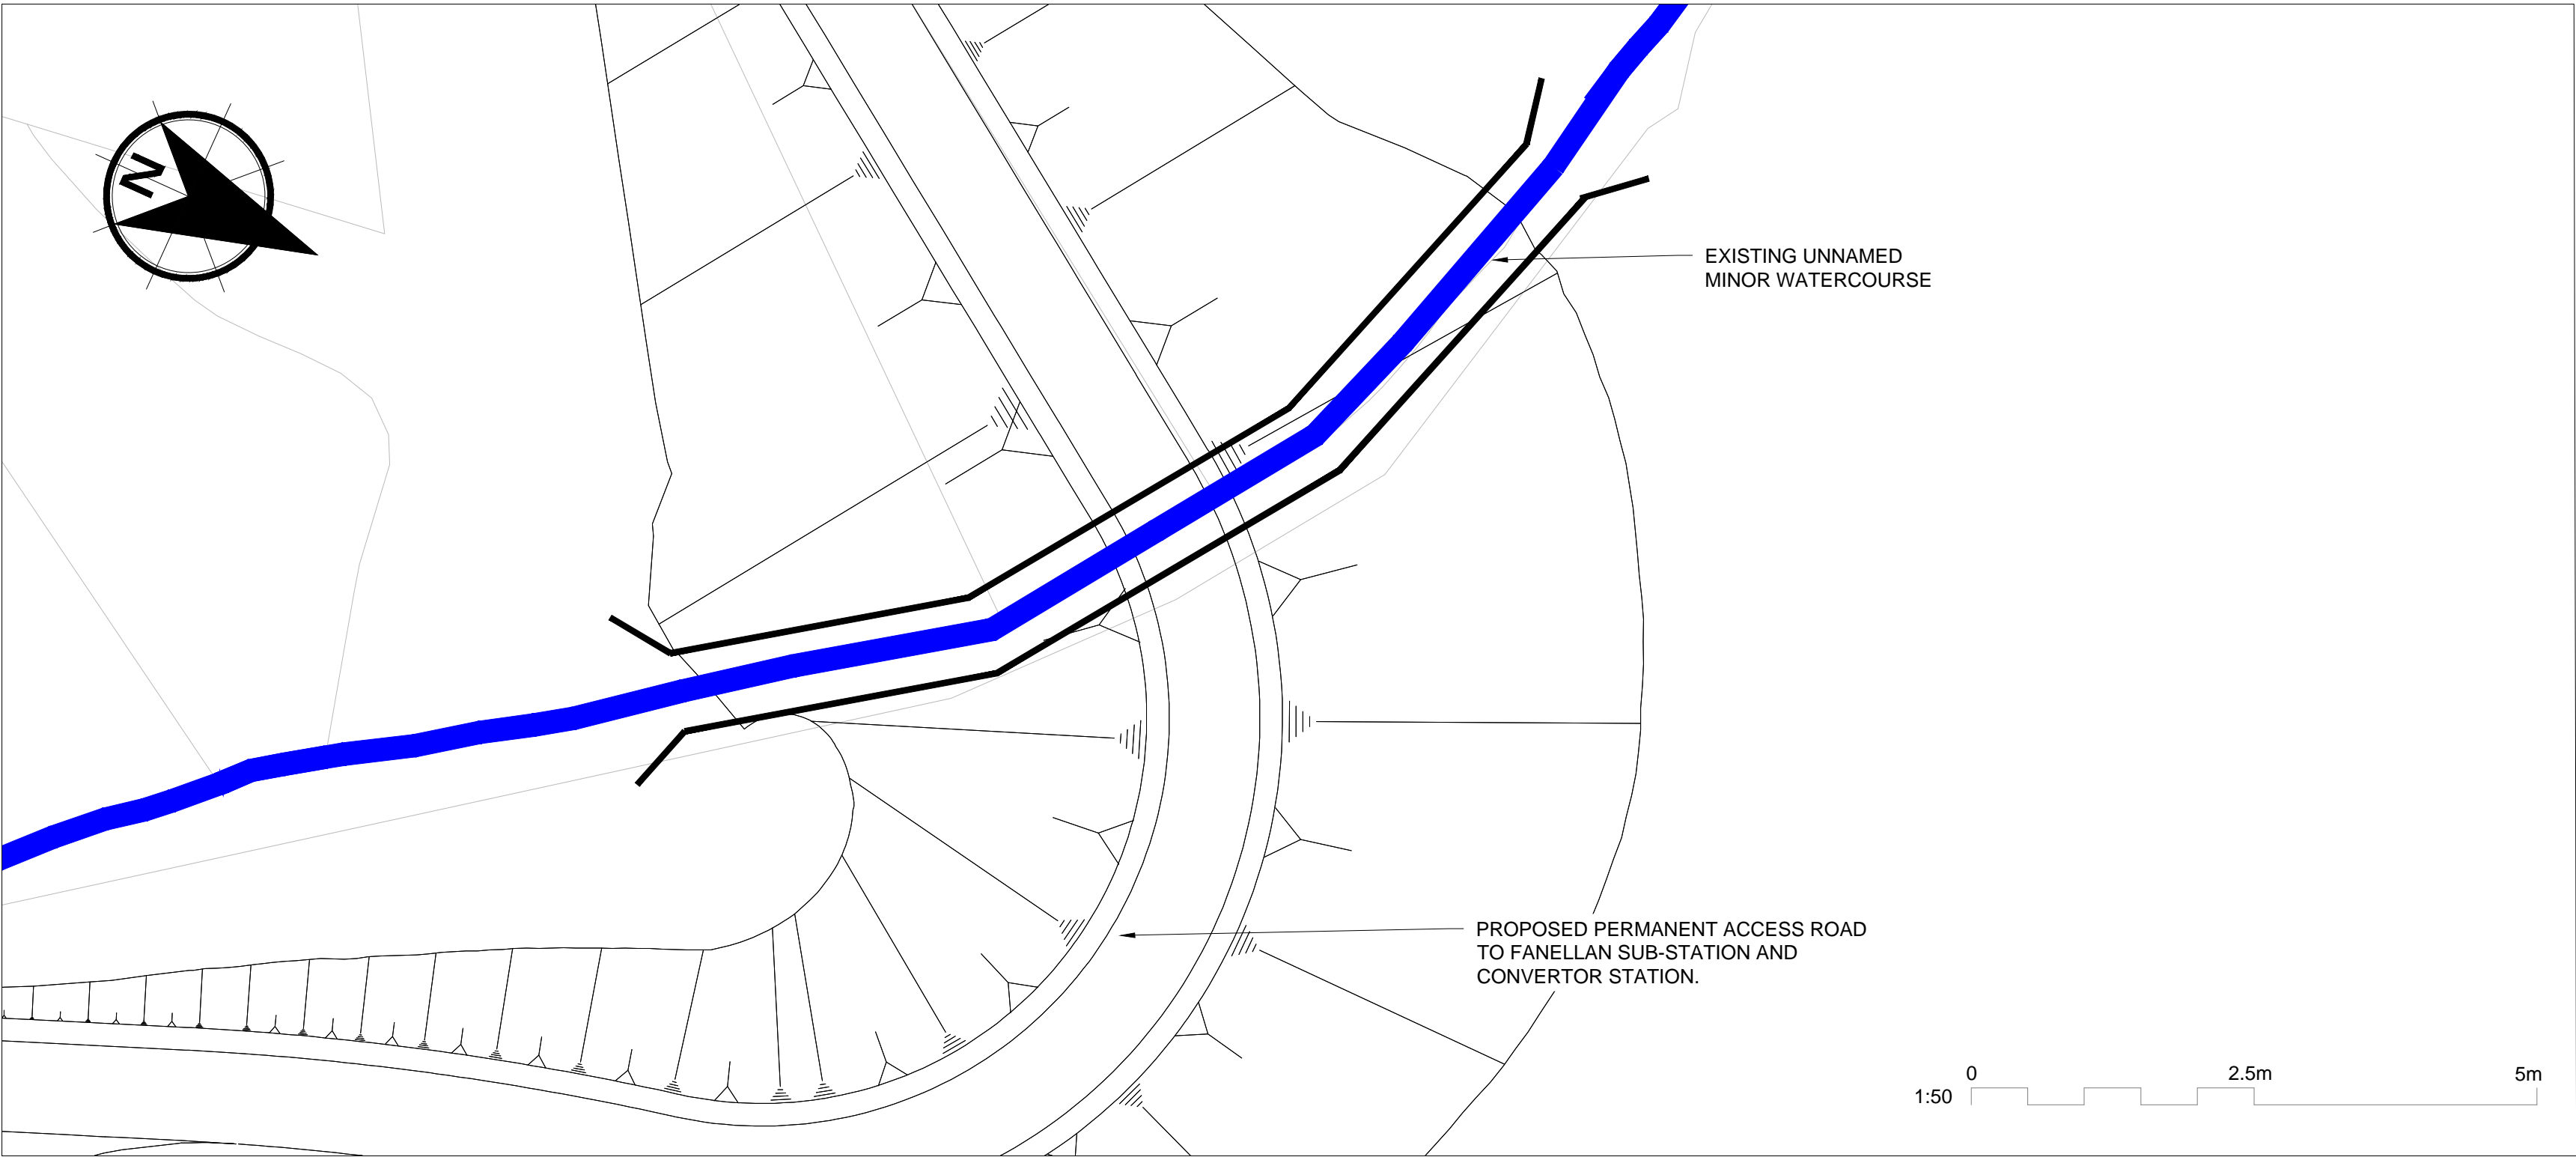

WATERCOURSE CROSSING
LOCATION UNDER ACCESS ROAD

1 : 50

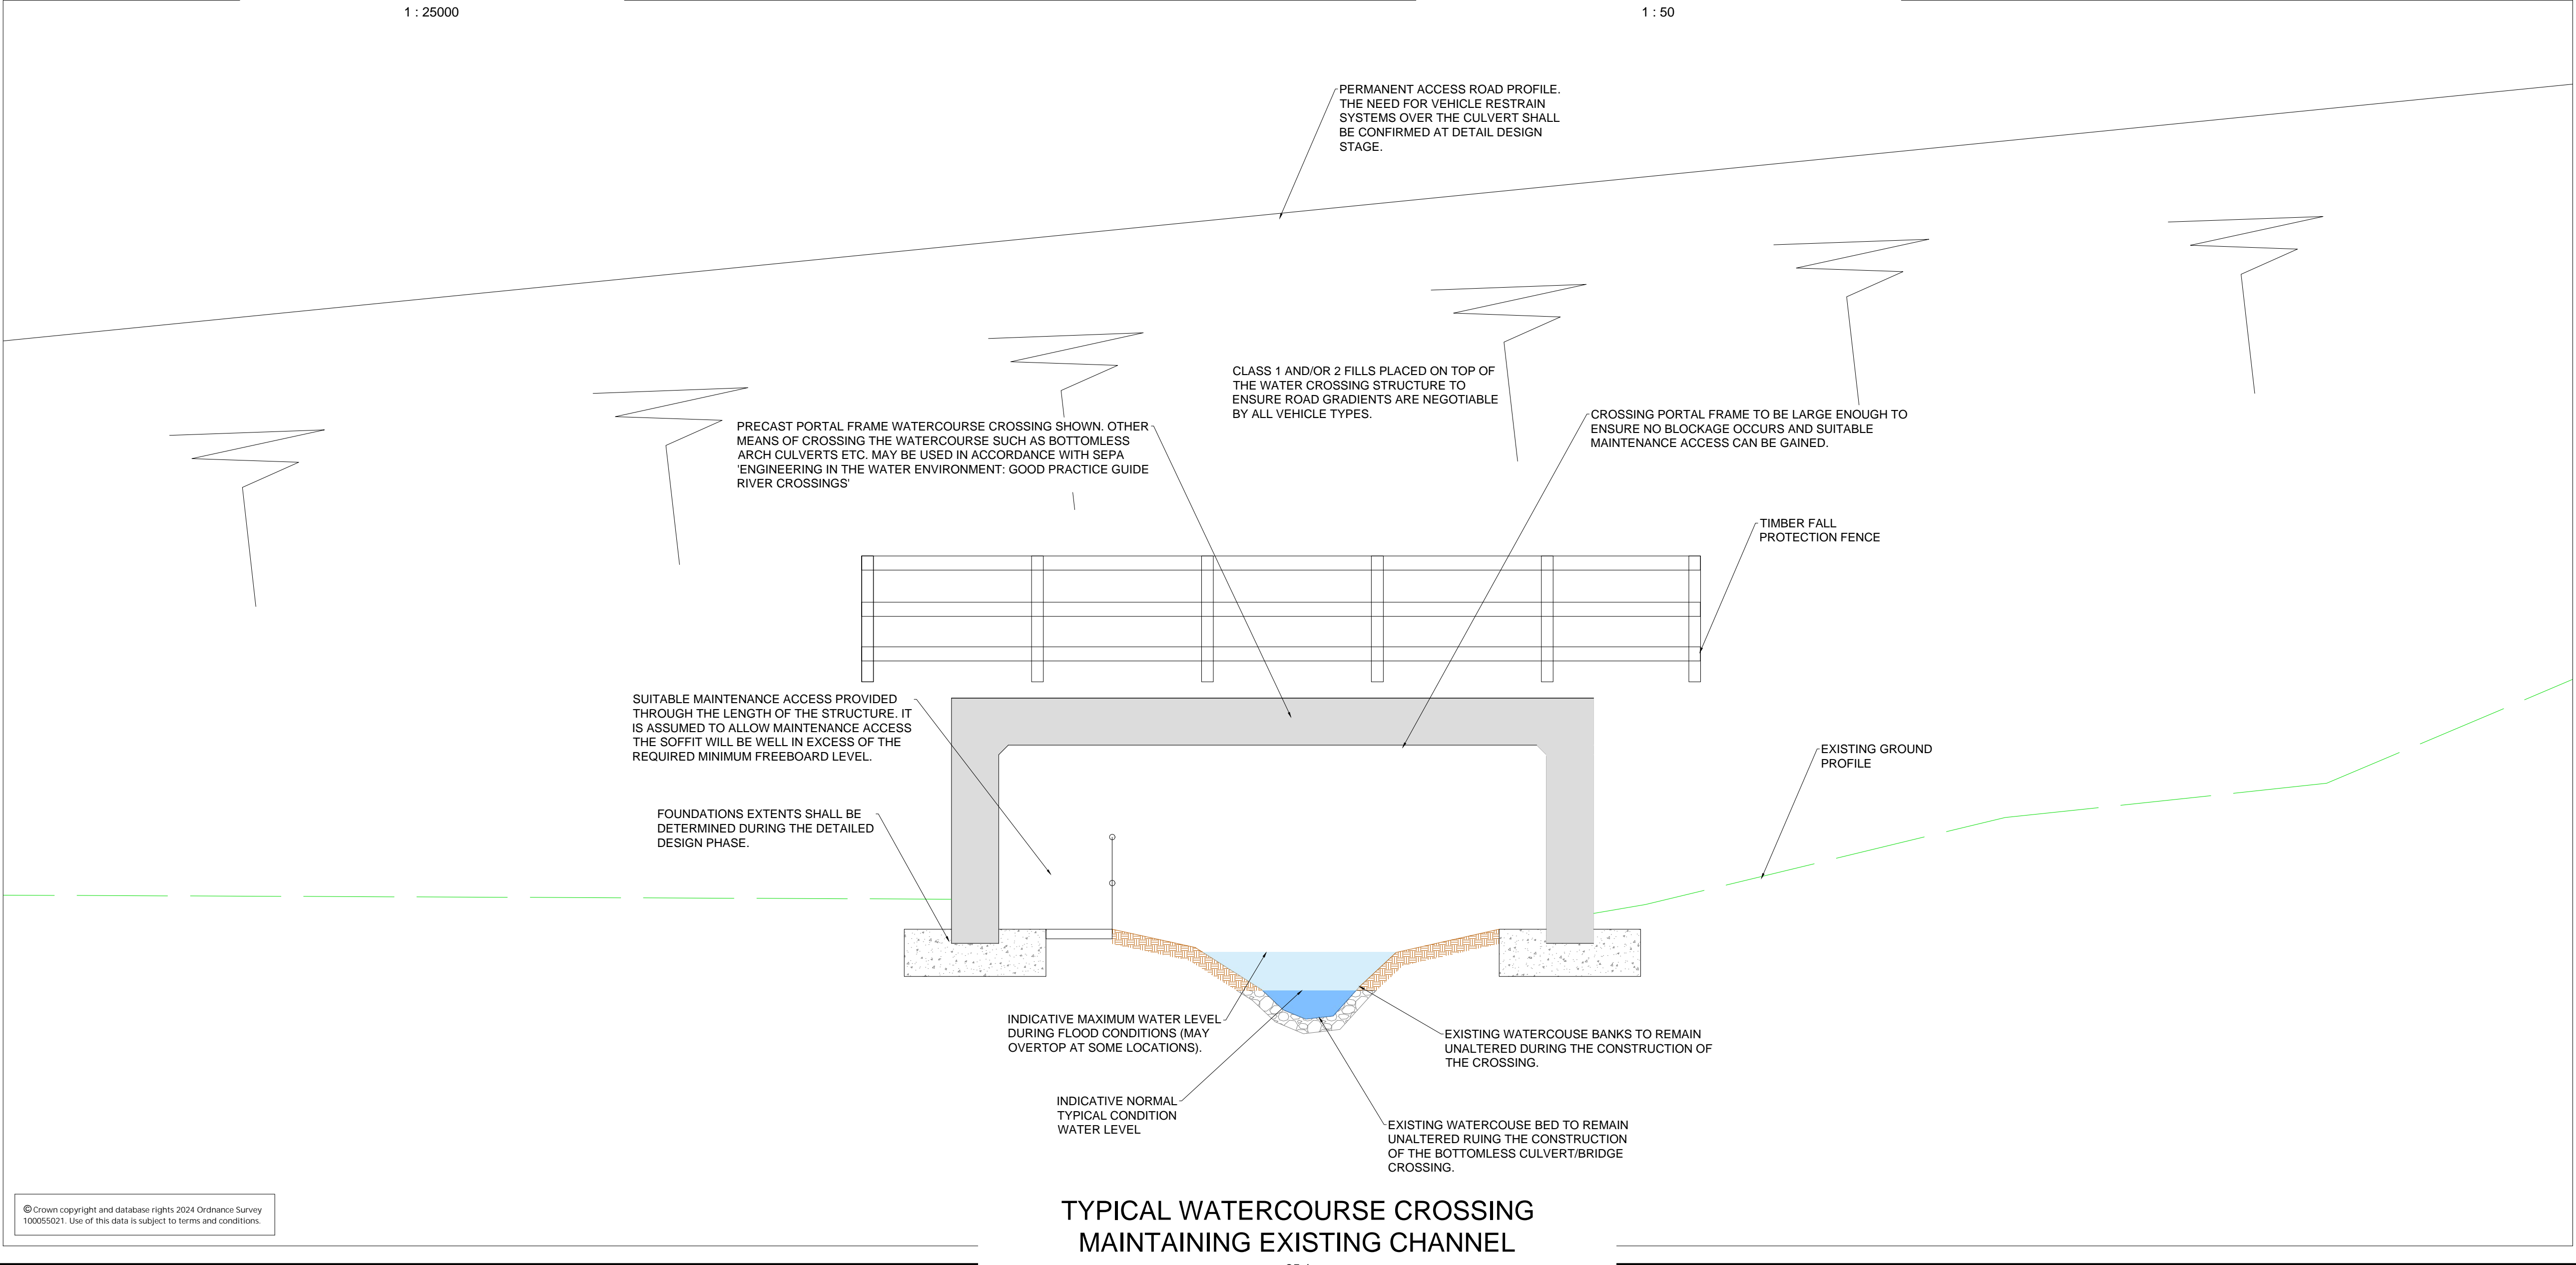

TYPICAL WATERCOURSE CROSSING
MAINTAINING EXISTING CHANNEL

25:1

NOTES

- DO NOT SCALE FROM THIS DRAWING MANUALLY OR ELECTRONICALLY.
- THIS DRAWING IS TO BE READ IN CONJUNCTION WITH ALL OTHER RELEVANT PROJECT INFORMATION.
- ALL DATUM LEVELS ARE IN METRES AND DIMENSIONS ARE IN METRES UNLESS OTHERWISE STATED.

KEY TO DRAWING

P01	13/08/2024	FIRST ISSUE	RL	NG	CB
Rev	Date	Amendment Details	Dr'n	Chk'	App'

This drawing should not be relied on or used in circumstances other than those for which it was originally prepared and for which Sweco UK Limited was commissioned. Sweco UK Limited accepts no responsibility for this drawing to any party other than the person by whom it was commissioned. Any party which breaches the provisions of this disclaimer shall indemnify Sweco UK Limited for all loss or damage arising therefrom.
COPYRIGHT © Sweco 2022

2nd Floor, Quay 2
139 Fountainbridge
Edinburgh
EH3 9QG
Tel: +44 (0)131 550 6300
Web: www.sweco.co.uk



Client



Project Title

FANELLAN
400kV SWITCHING STATION AND
HVDC CONVERTOR STATION

Drawing Title

WATERCOURSE CROSSING
SHEET 1 OF 1

Purpose Of Issue

PRELIMINARY

Status: S5 Status Description: FOR REVIEW AND ACCEPTANCE

Drawn	Designed	Checked	Approved
RL	RL	NG	CB
Sheet Size	Scale	Sweco Ref	Revision
A1	AS SHOWN	65209842	P01

Drawing Number

LT459-SWE-XX-XX-D-X-0513