

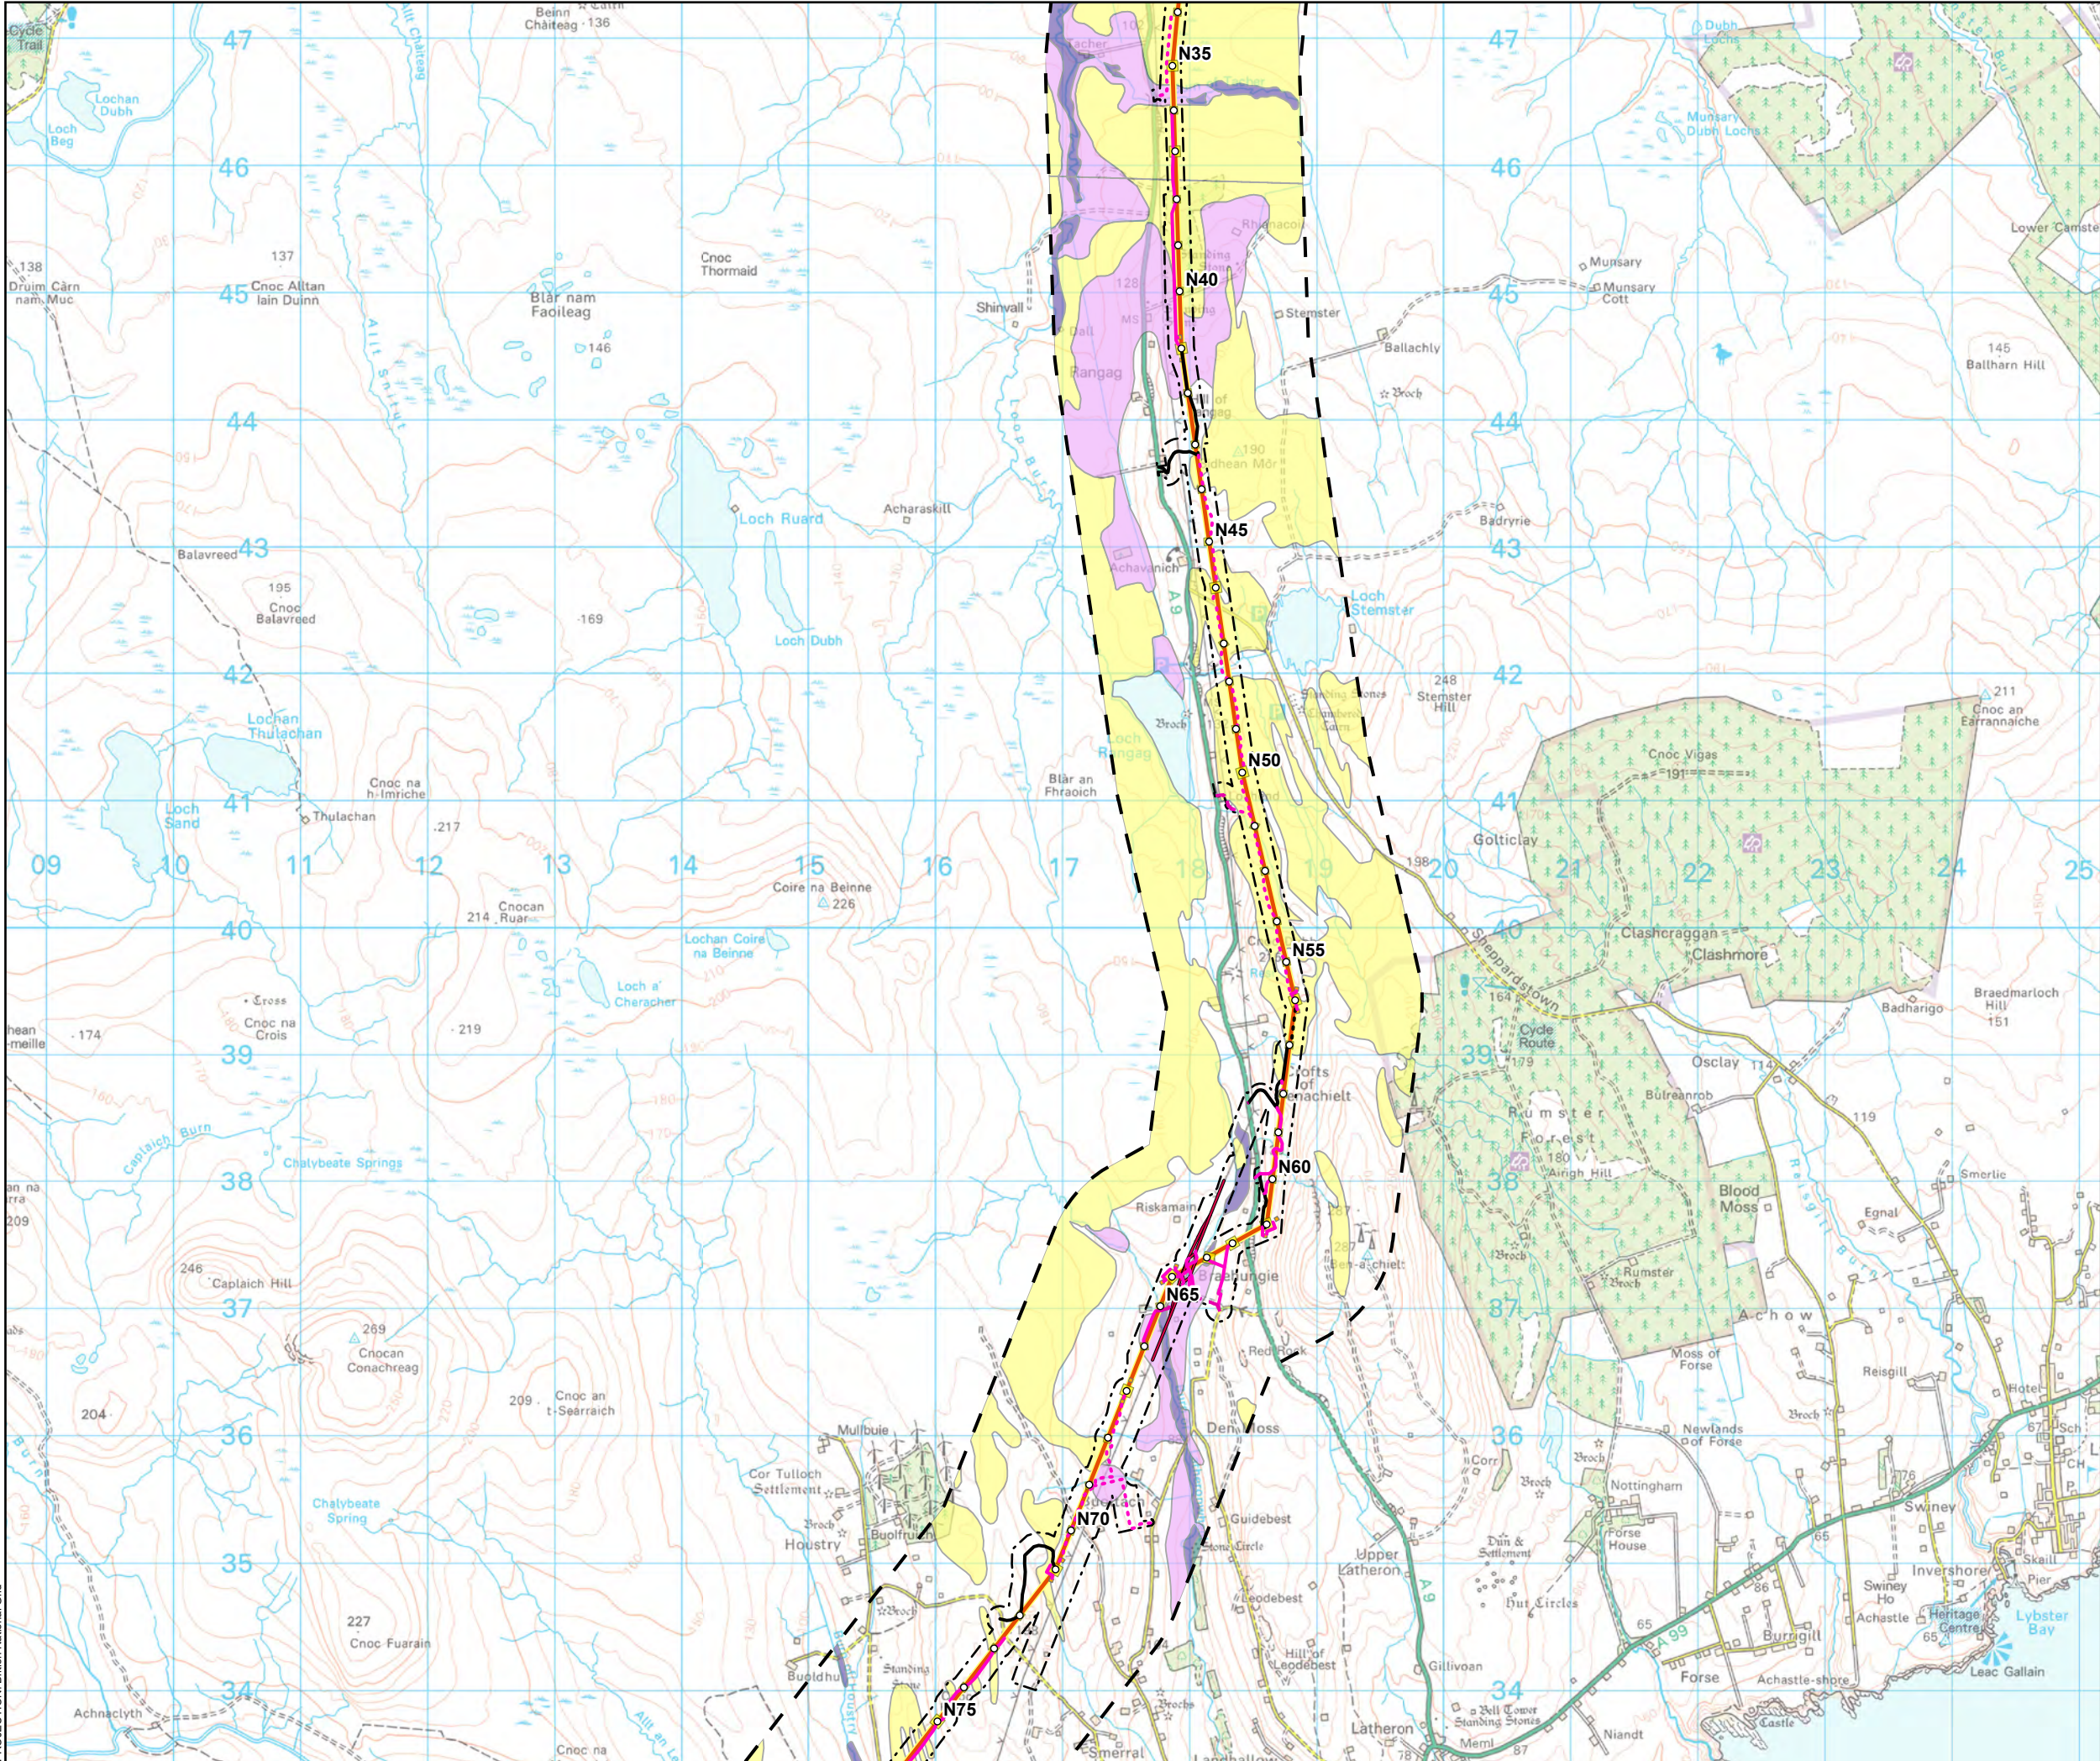


SCALE: See Scale Bar	VERSION: A06
SIZE: A3	DRAWN: JG
PROJECT: 0720281	CHECKED: CM
DATE: 11/08/2025	APPROVED: KG

Figure 11.1 - 1
Spittal - Loch Buidhe - Beaulieu 400 kV OHL
Connection
Superficial Geology

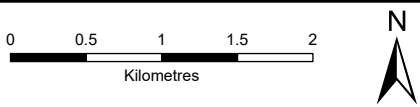

- Tower Location
- Alignment Section A
- Special Arrangement
- - - Limit of Deviation (LoD)
- Temporary Tower Compound Area
- Equipotential Zone (EPZ) (Pulling Position)
- Existing Access Track - Upgrade Required
- Temporary Access Track - EPZ
- Temporary Access Track - Cut/Fill
- Temporary Access Track - Floating
- Permanent Access Track - Cut/Fill
- Permanent Access Track - Floating
- Study Area (1 km Buffer)
- 50K Geology (British Geological Survey)
- Superficial Geology
 - ALLUVIUM
 - PEAT
 - RIVER TERRACE DEPOSITS (UNDIFFERENTIATED)
 - TILL, DEVENSIAN

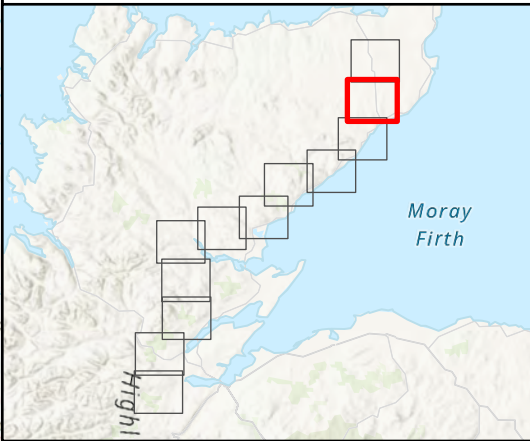





SCALE: See Scale Bar
SIZE: A3
PROJECT: 0720281
DATE: 11/08/2025

VERSION: A06
DRAWN: JG
CHECKED: CM
APPROVED: KG

Figure 11.1 - 2
Spittal - Loch Buidhe - Beauly 400 kV OHL
Connection
Superficial Geology



PROJECTION: British National Grid

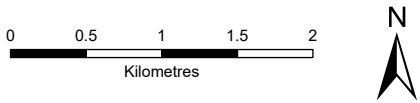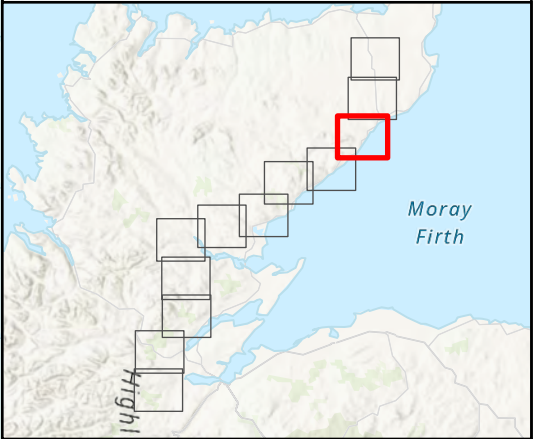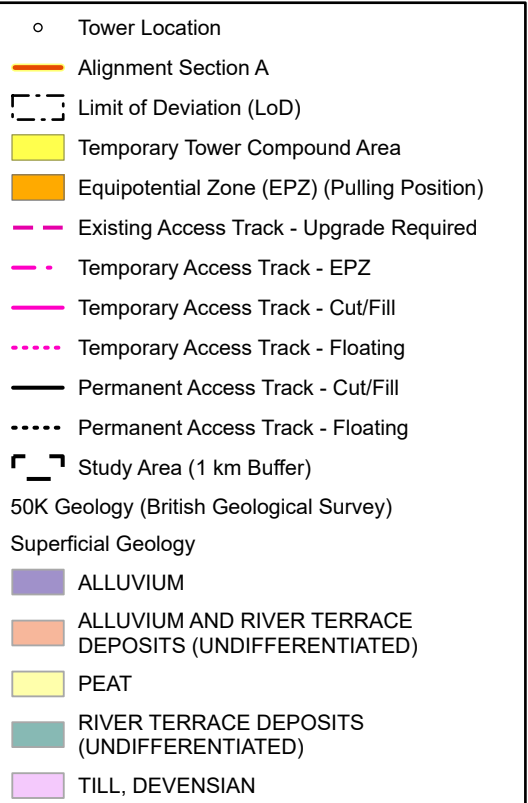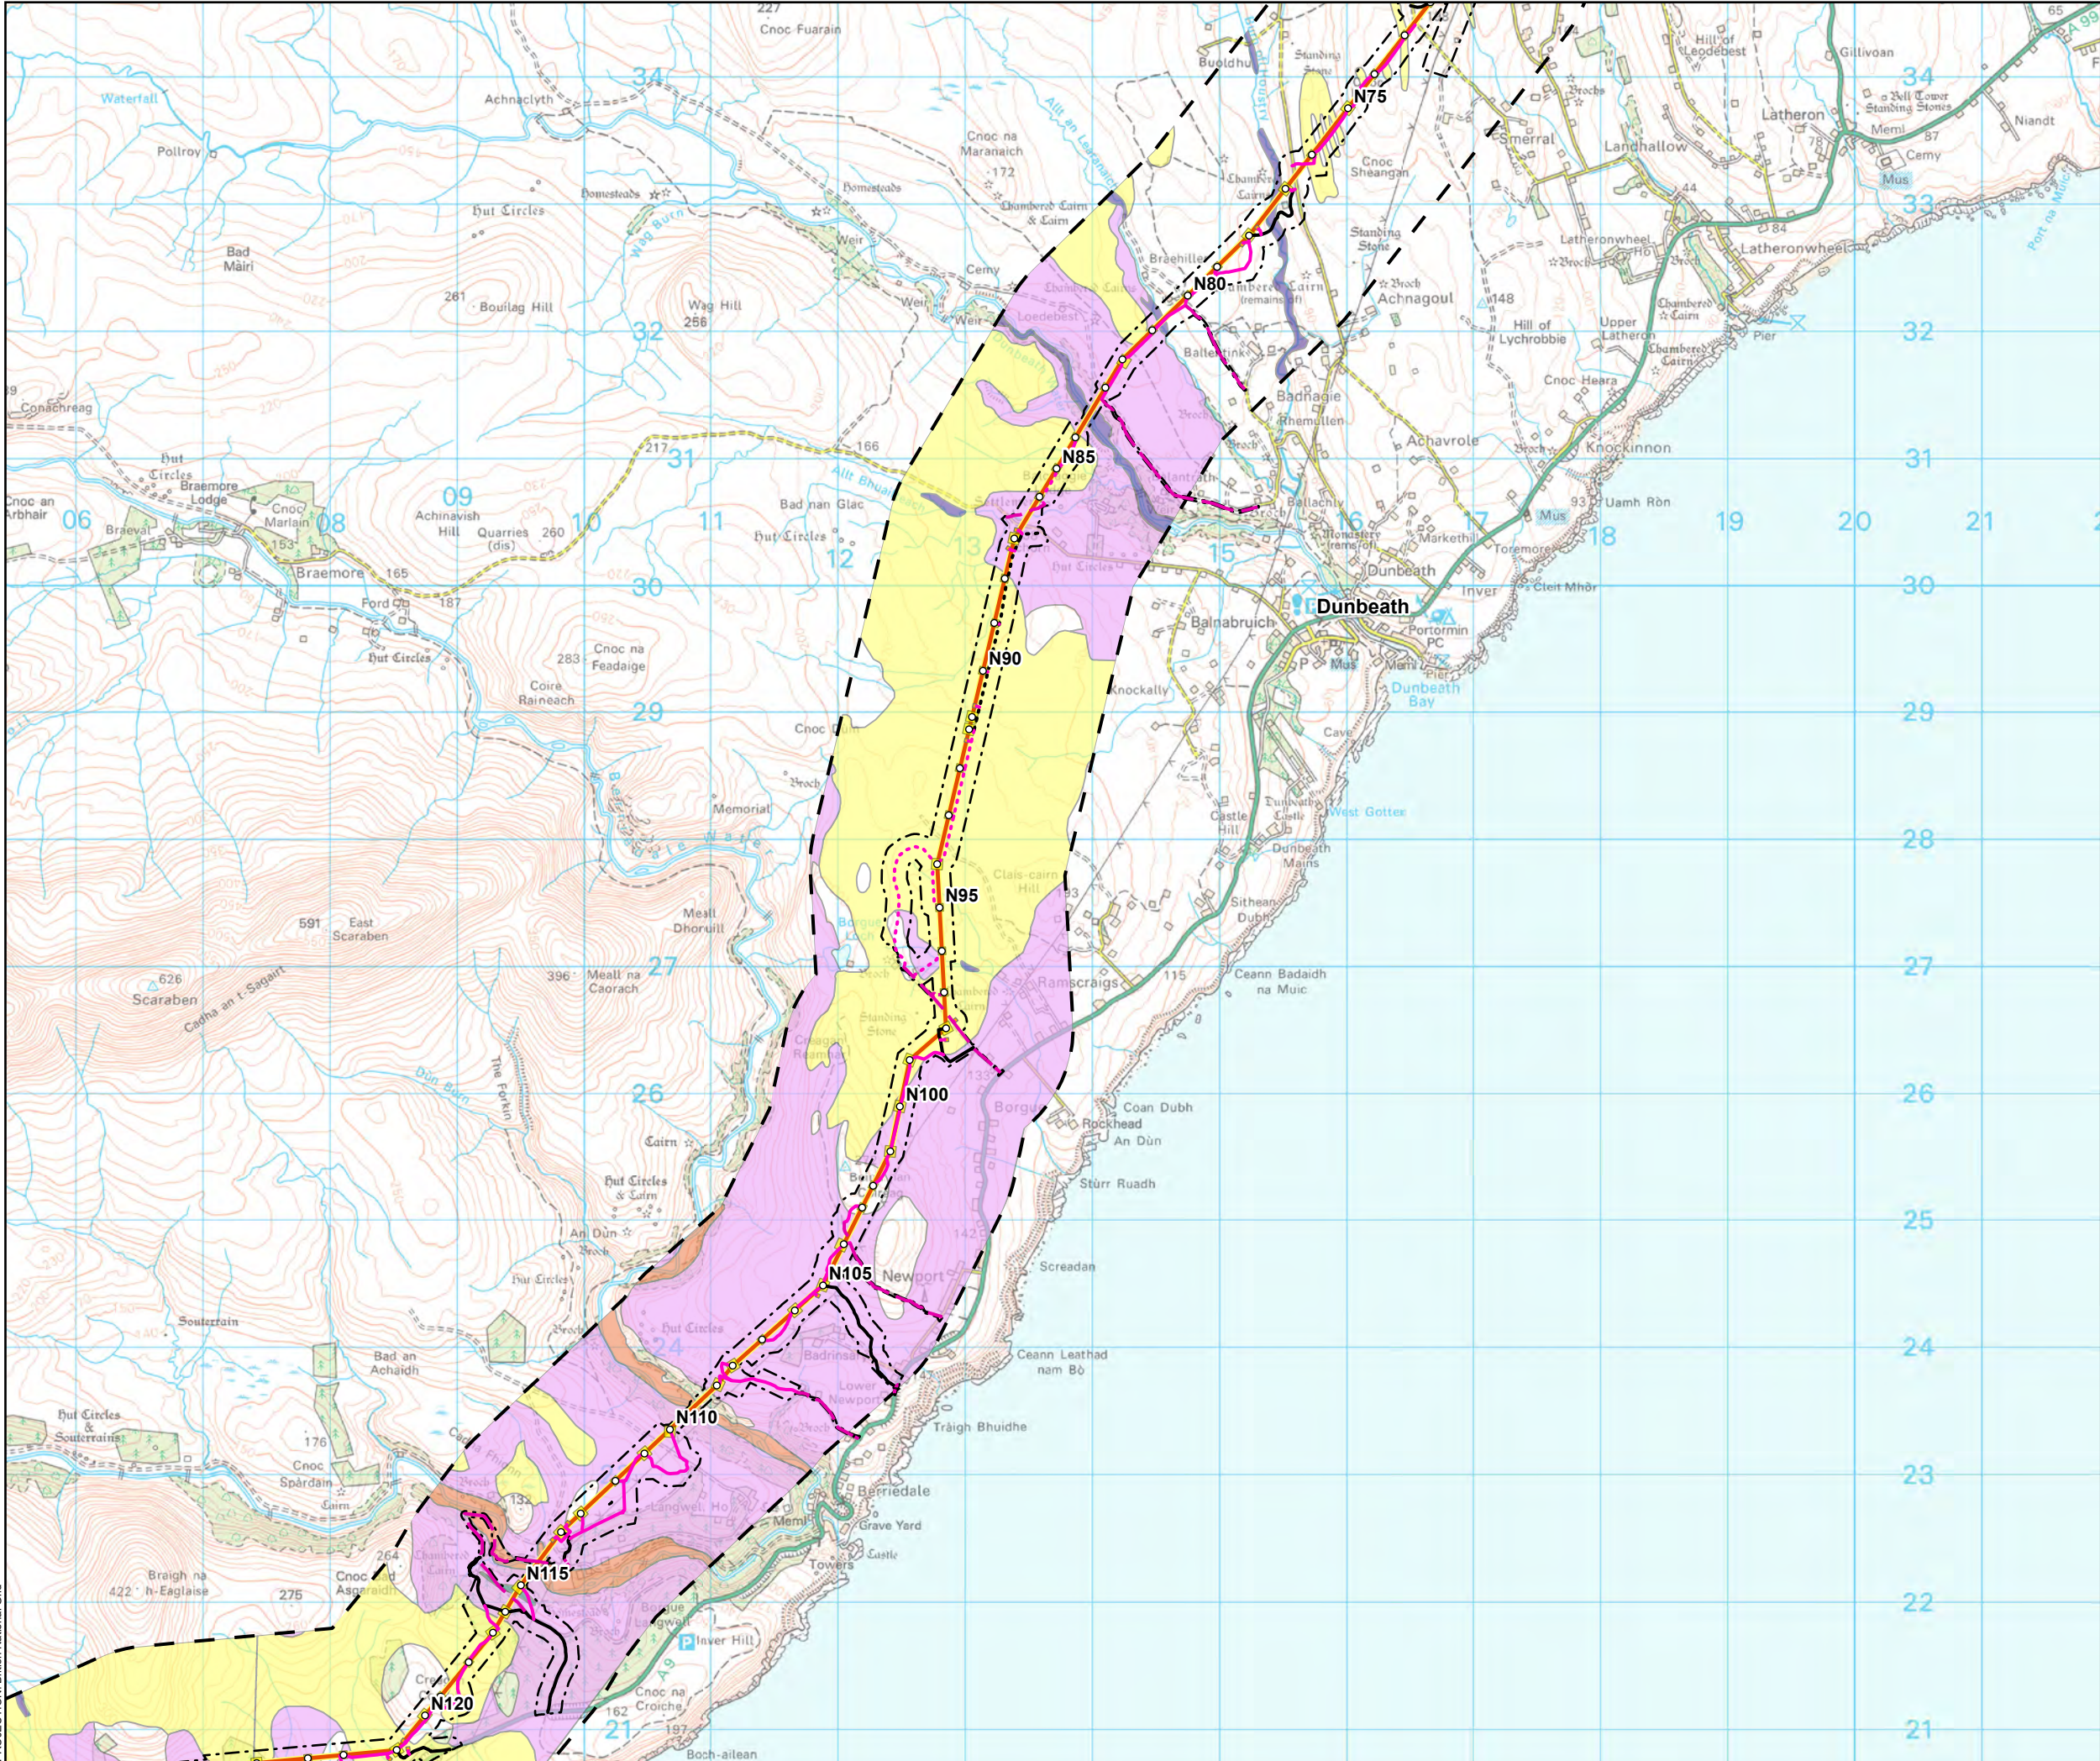

SCALE: See Scale Bar

SIZE: A3

PROJECT: 0720281

DATE: 11/08/2025

VERSION: A06





DRAWN: JG

CHECKED: CM

APPROVED: KG

Figure 11.1 - 3
Spittal - Loch Buidhe - Beauly 400 kV OHL
Connection
Superficial Geology




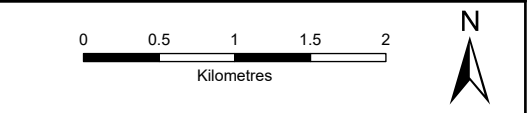
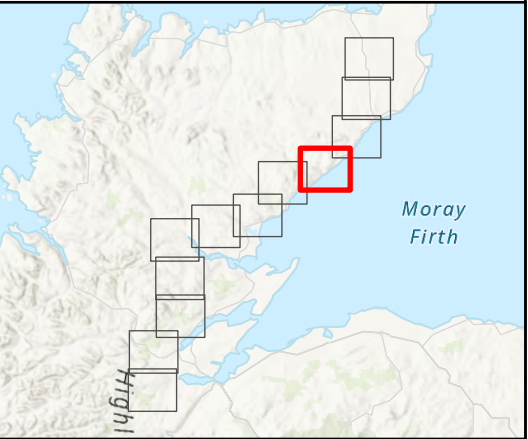
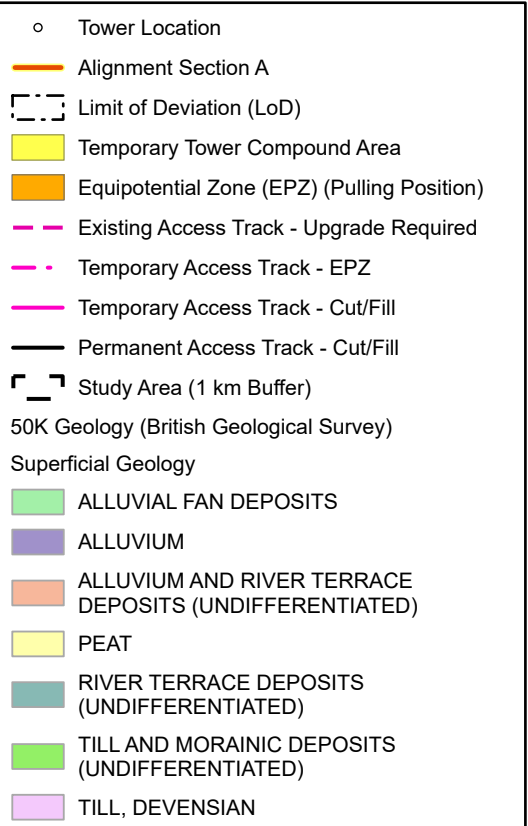
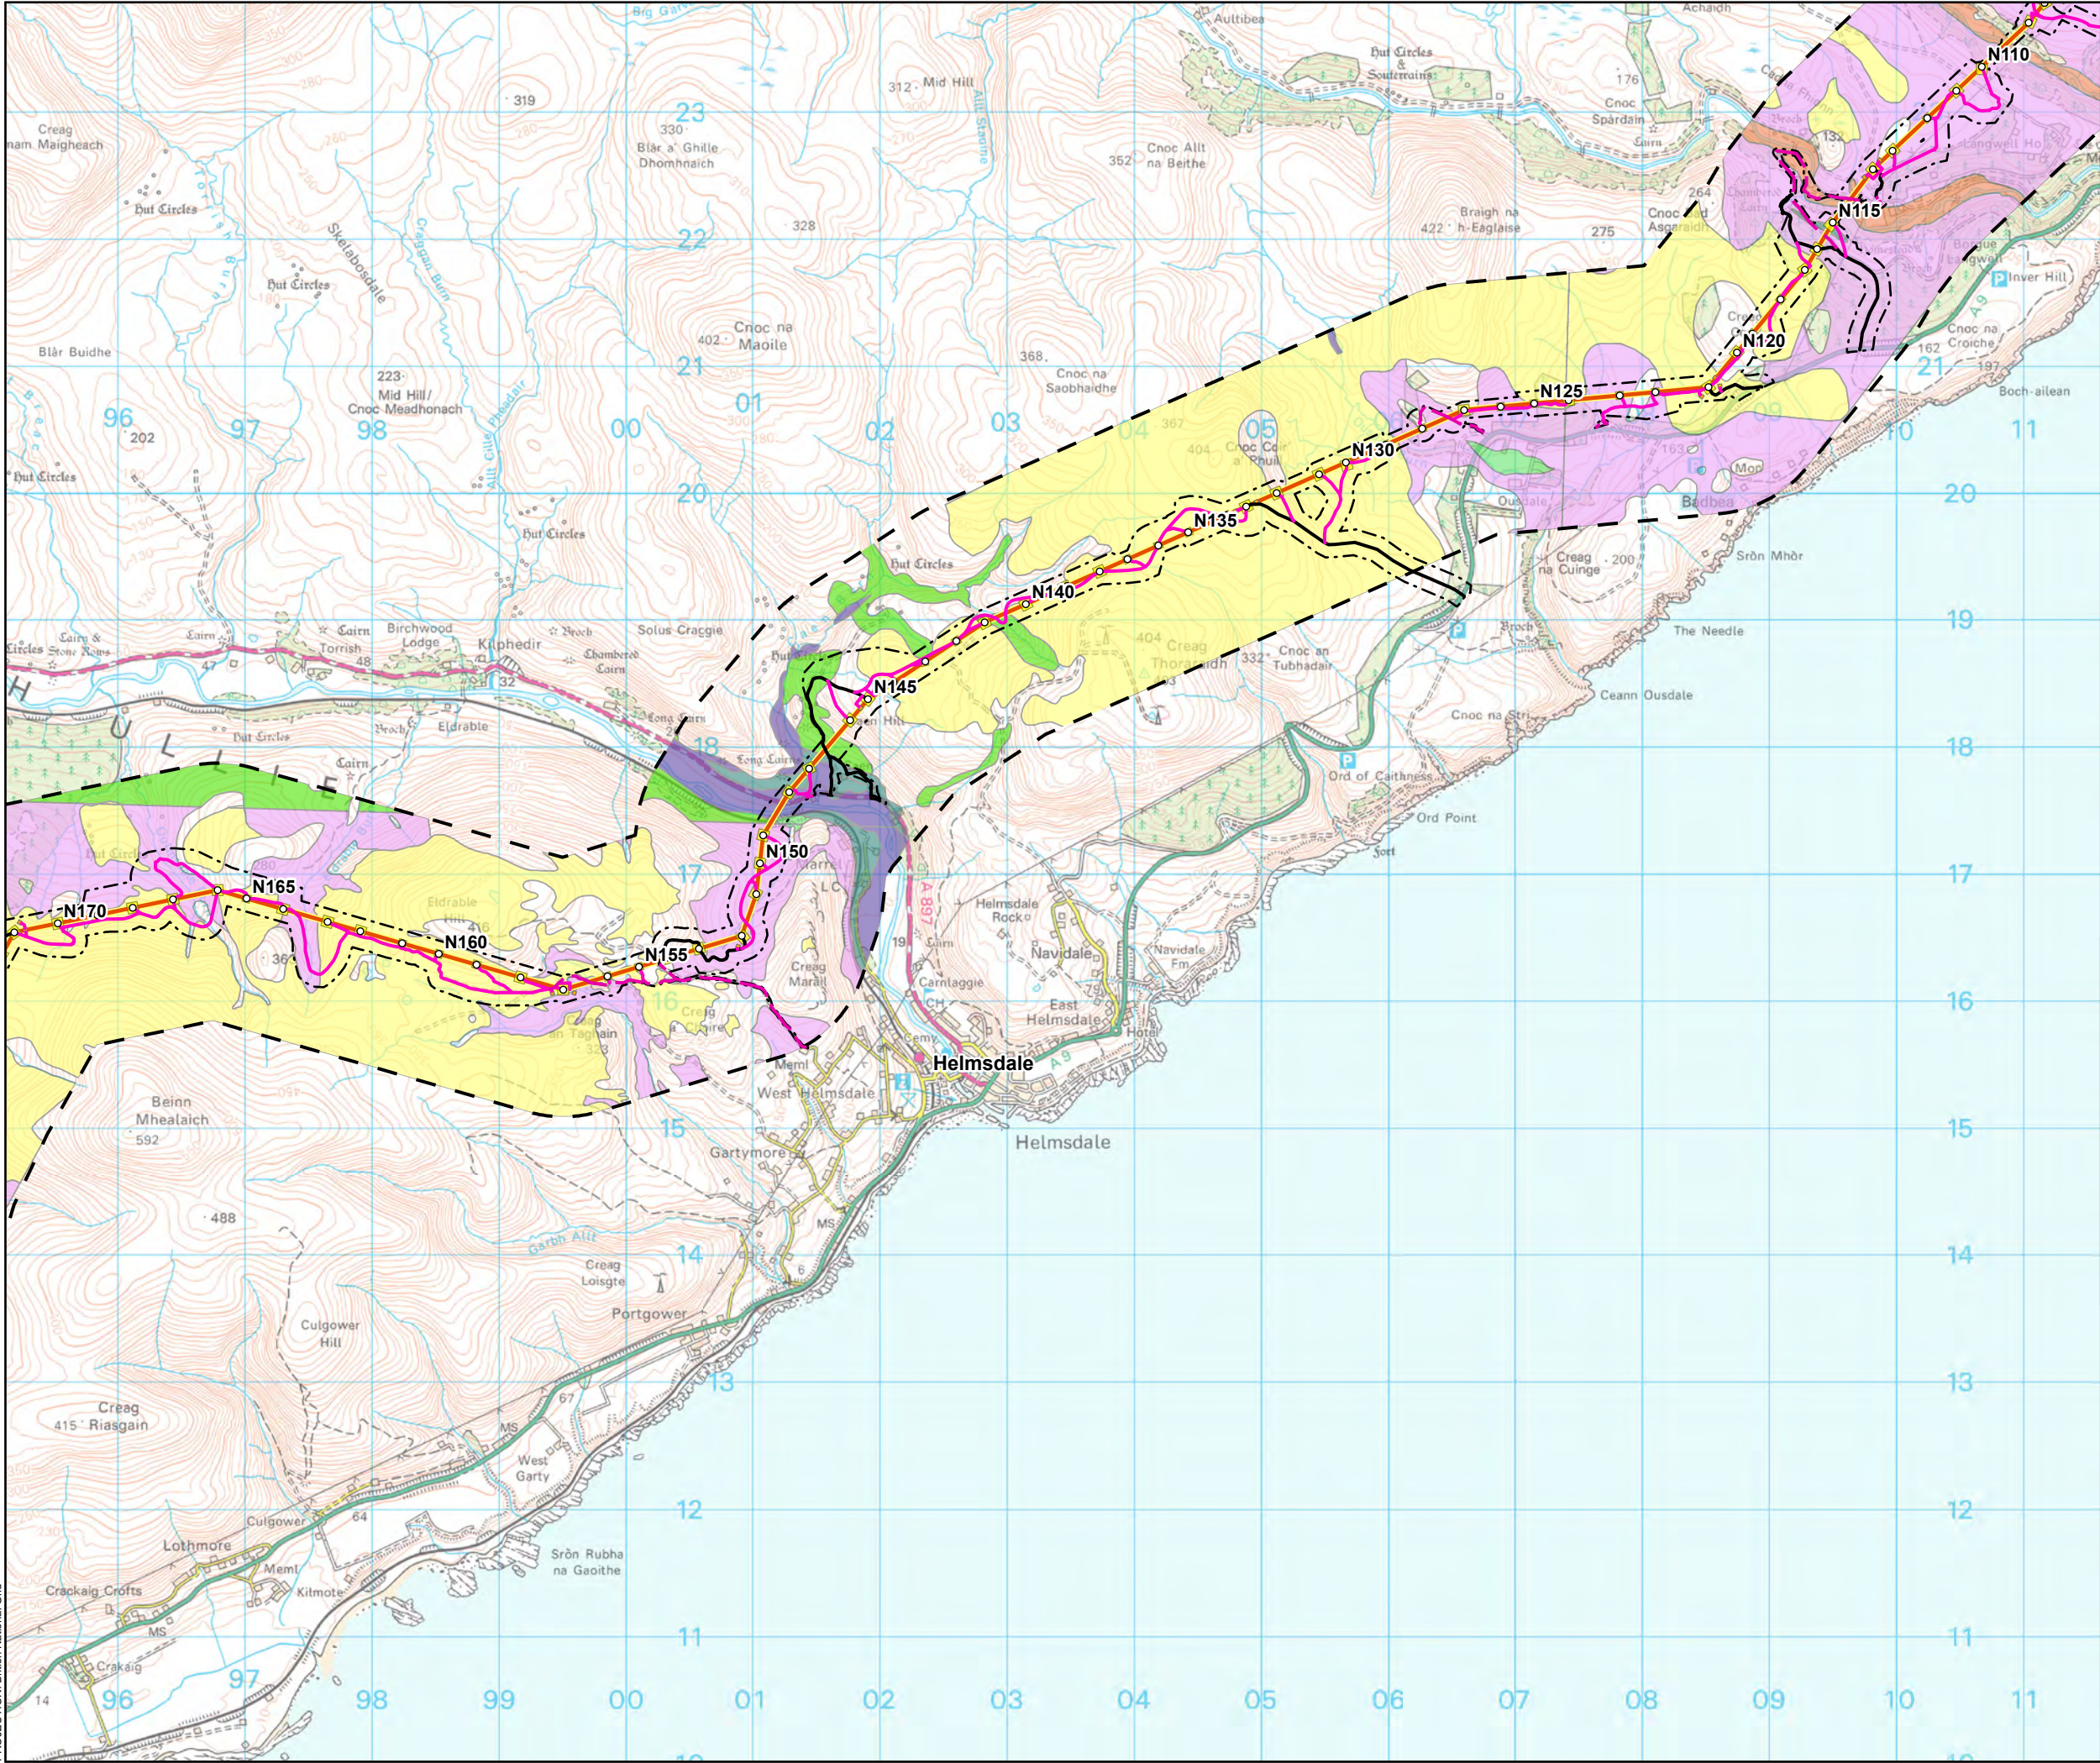


SCALE: See Scale Bar	VERSION: A06
SIZE: A3	DRAWN: JG
PROJECT: 0720281	CHECKED: CM
DATE: 11/08/2025	APPROVED: KG

Figure 11.1 - 4
Spittal - Loch Buidhe - Beauly 400 kV OHL
Connection
Superficial Geology



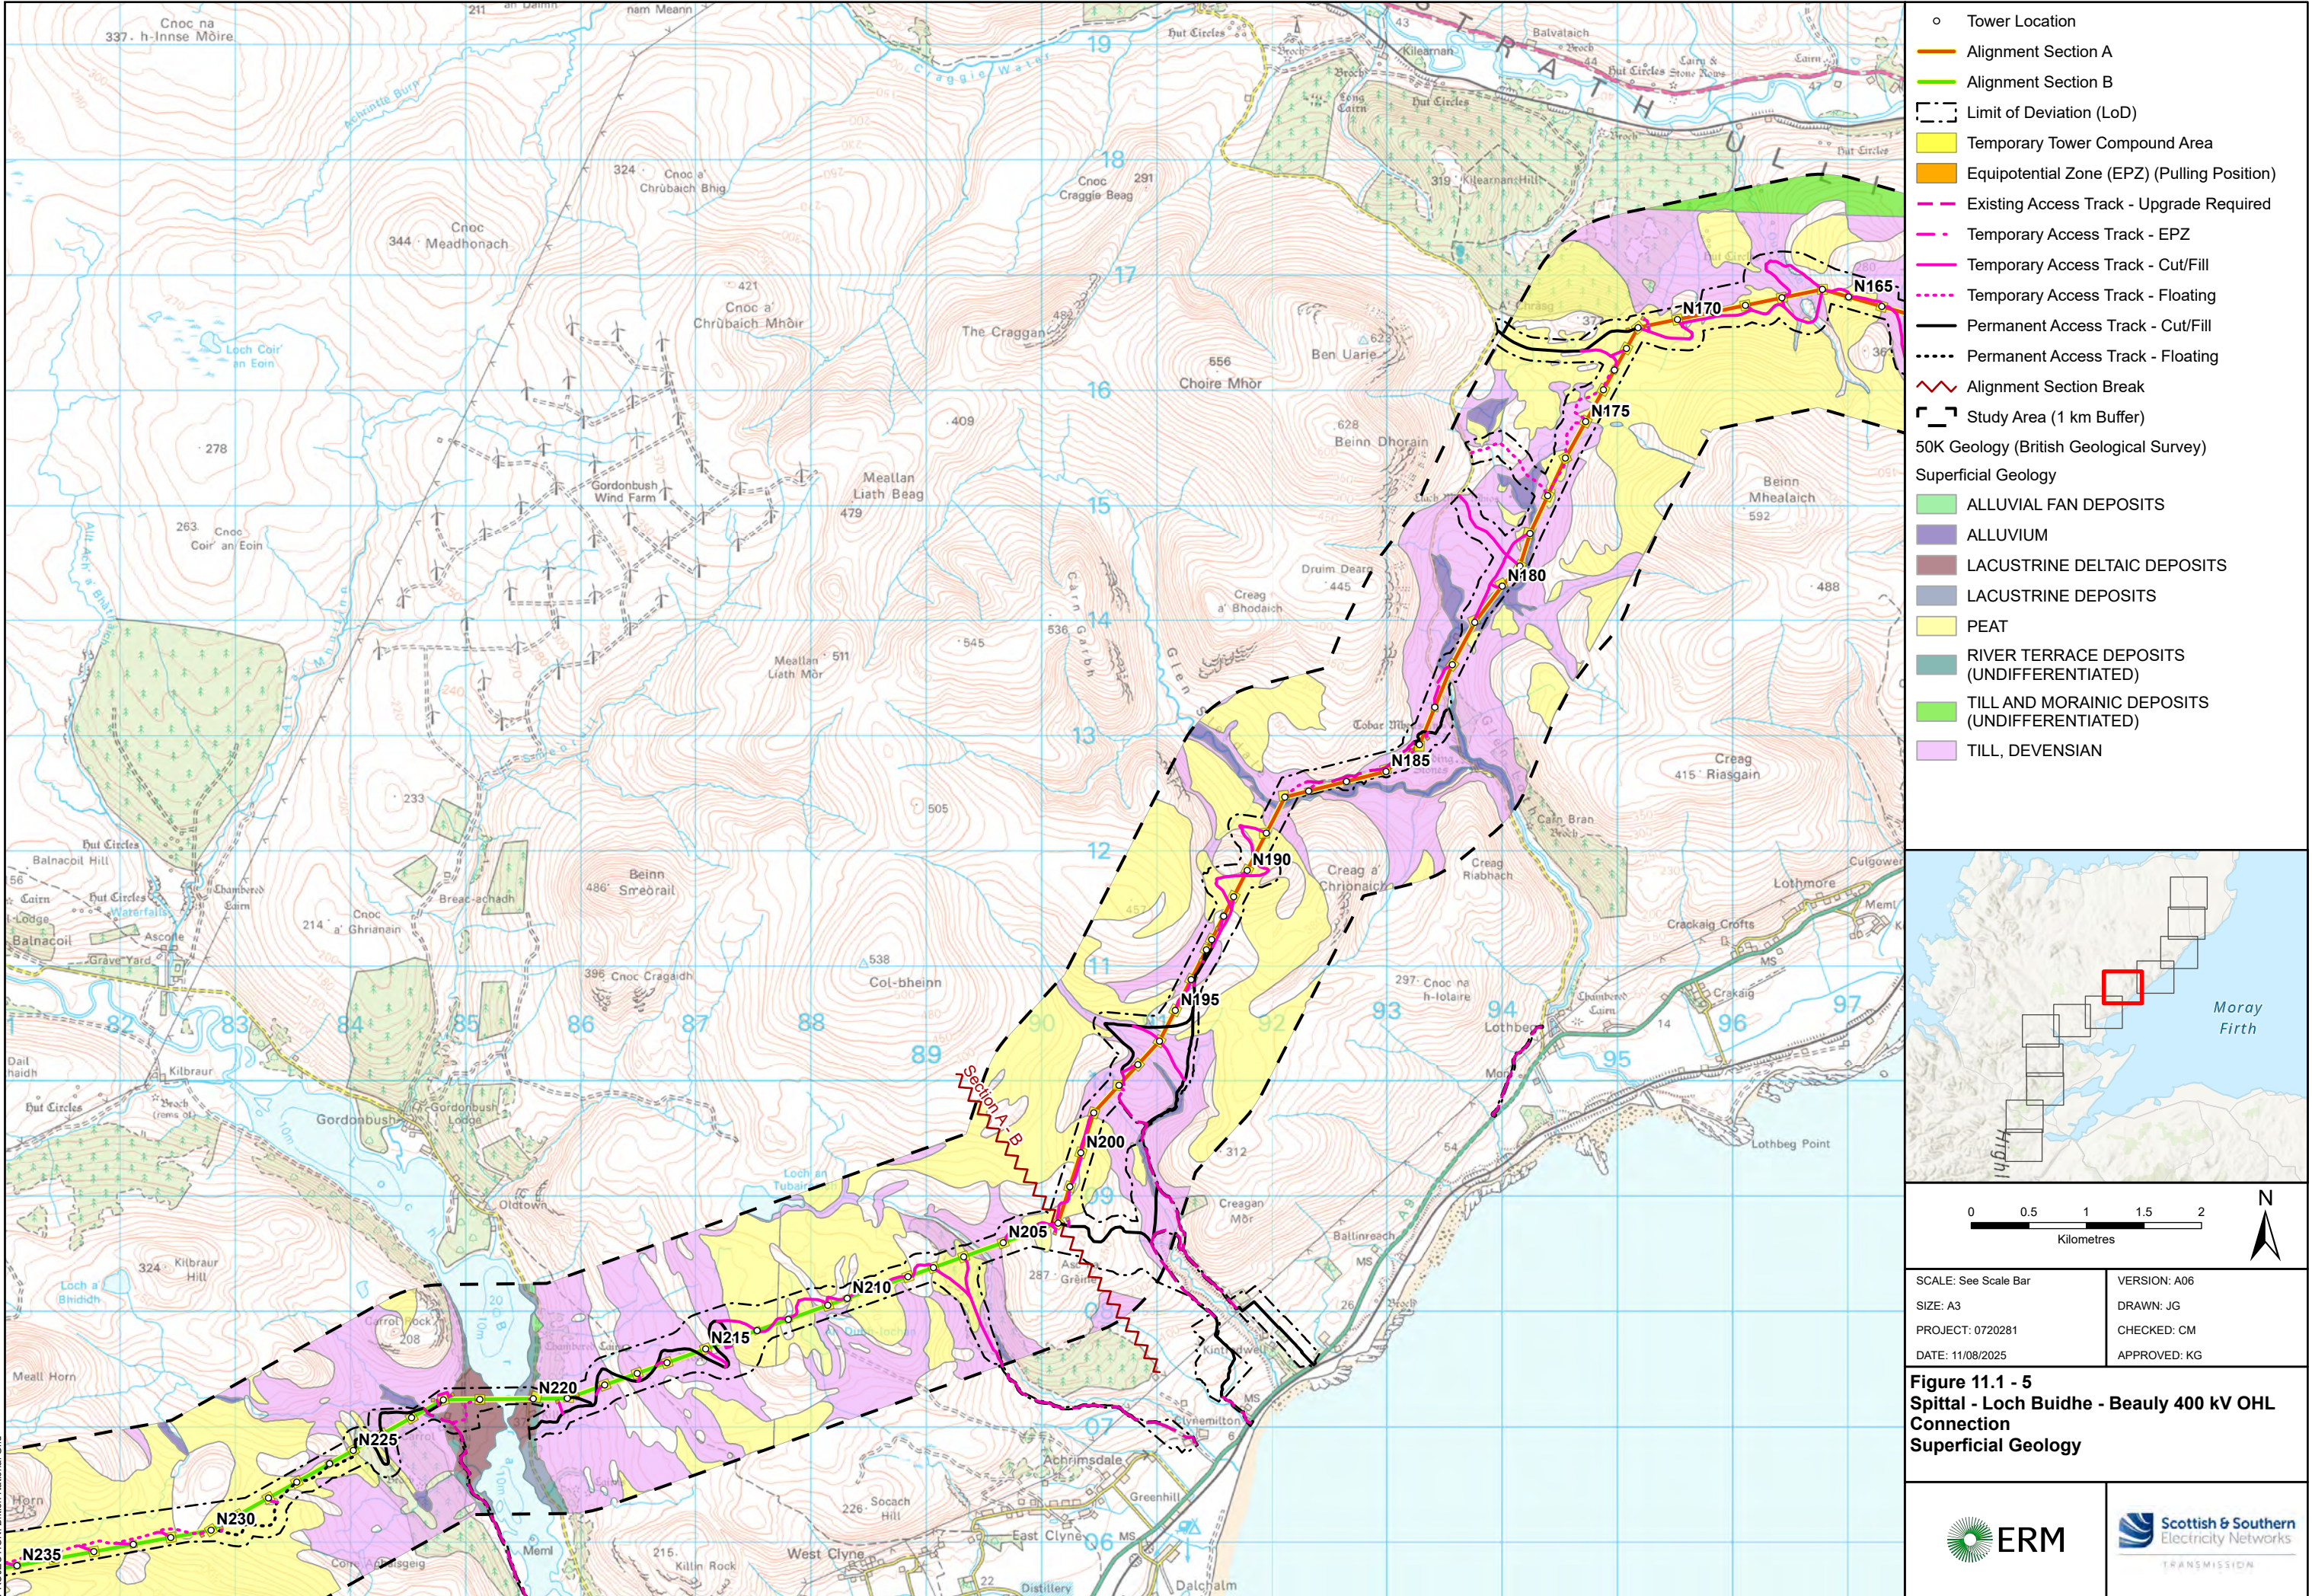

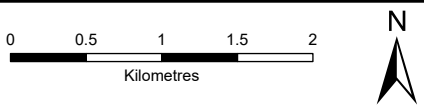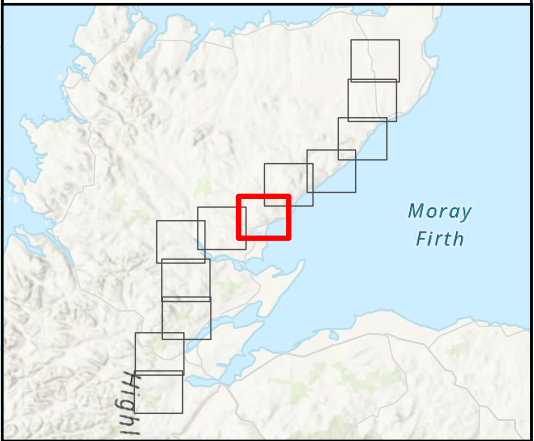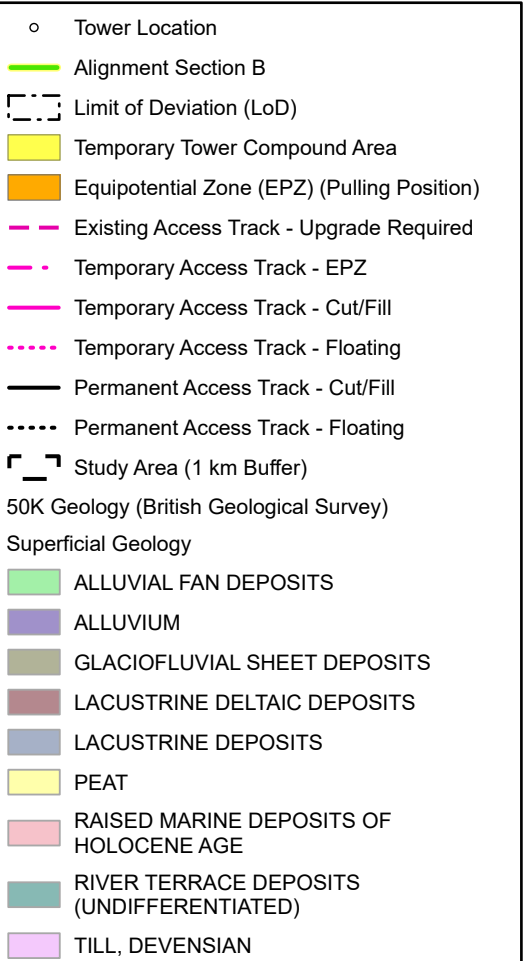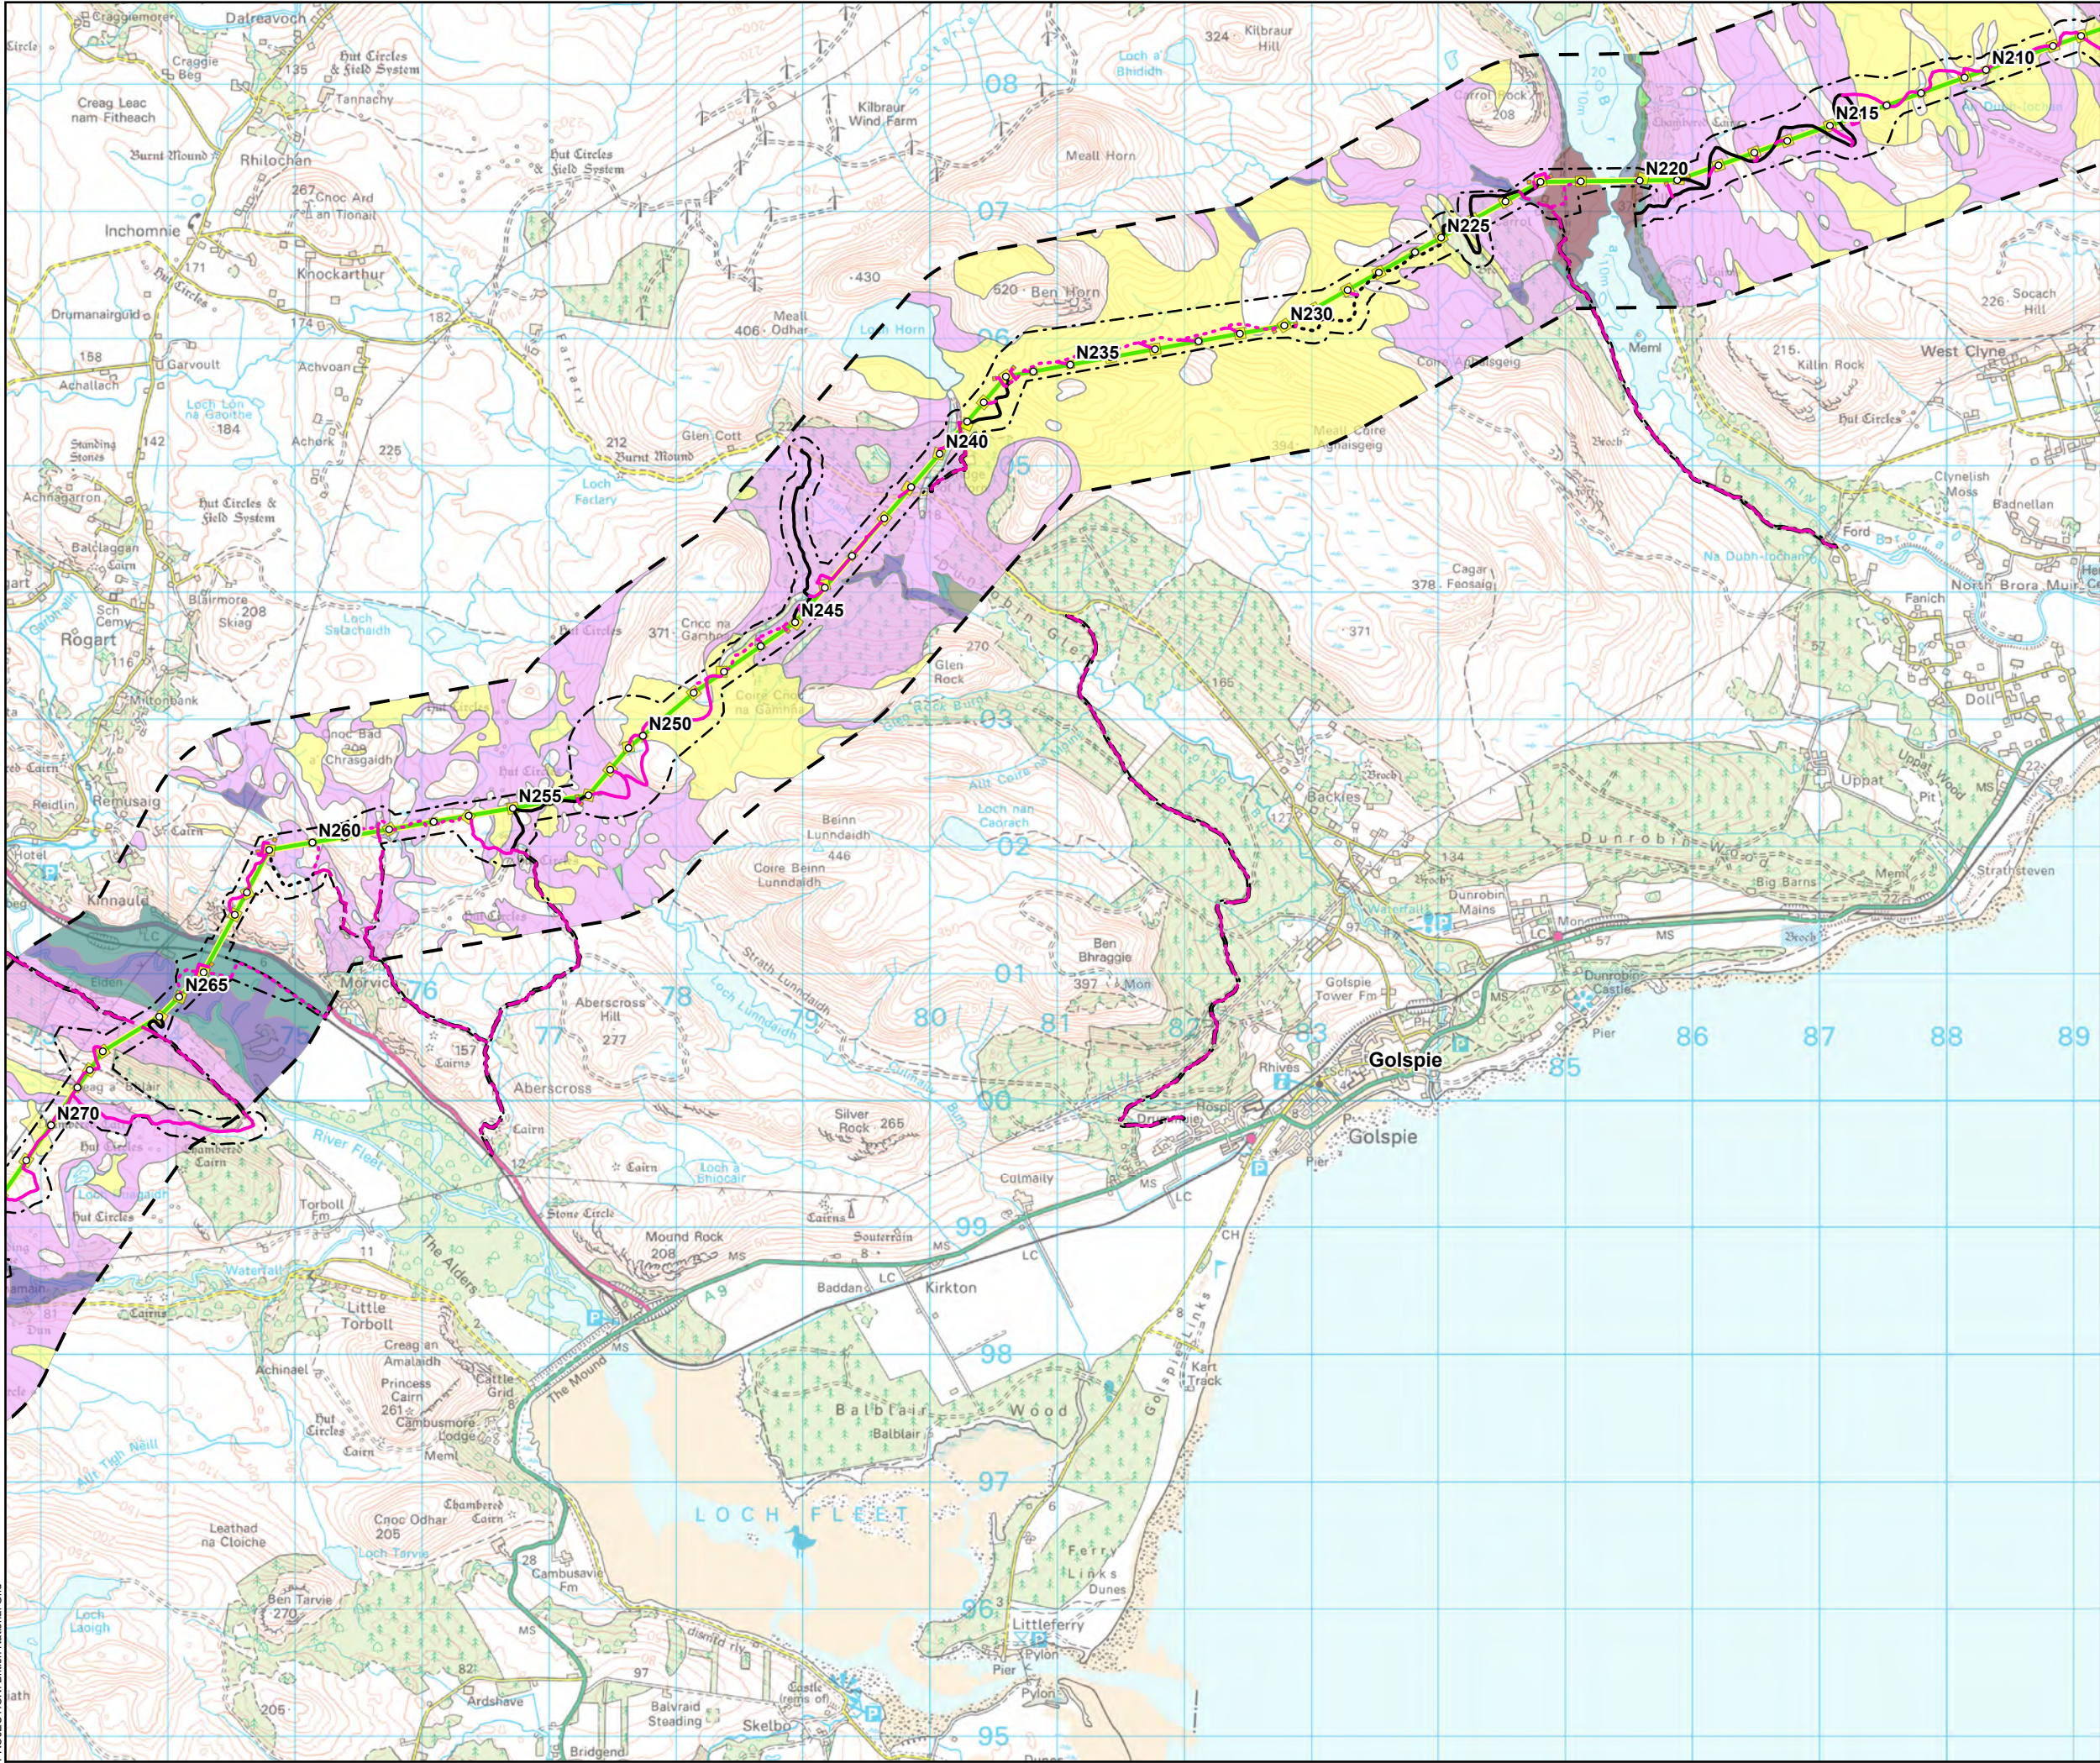

SCALE: See Scale Bar

SIZE: A3

PROJECT: 0720281

DATE: 11/08/2025

VERSION: A06

DRAWN: JG

CHECKED: CM

APPROVED: KG

Figure 11.1 - 6
Spittal - Loch Buidhe - Beaully 400 kV OHL
Connection
Superficial Geology



