


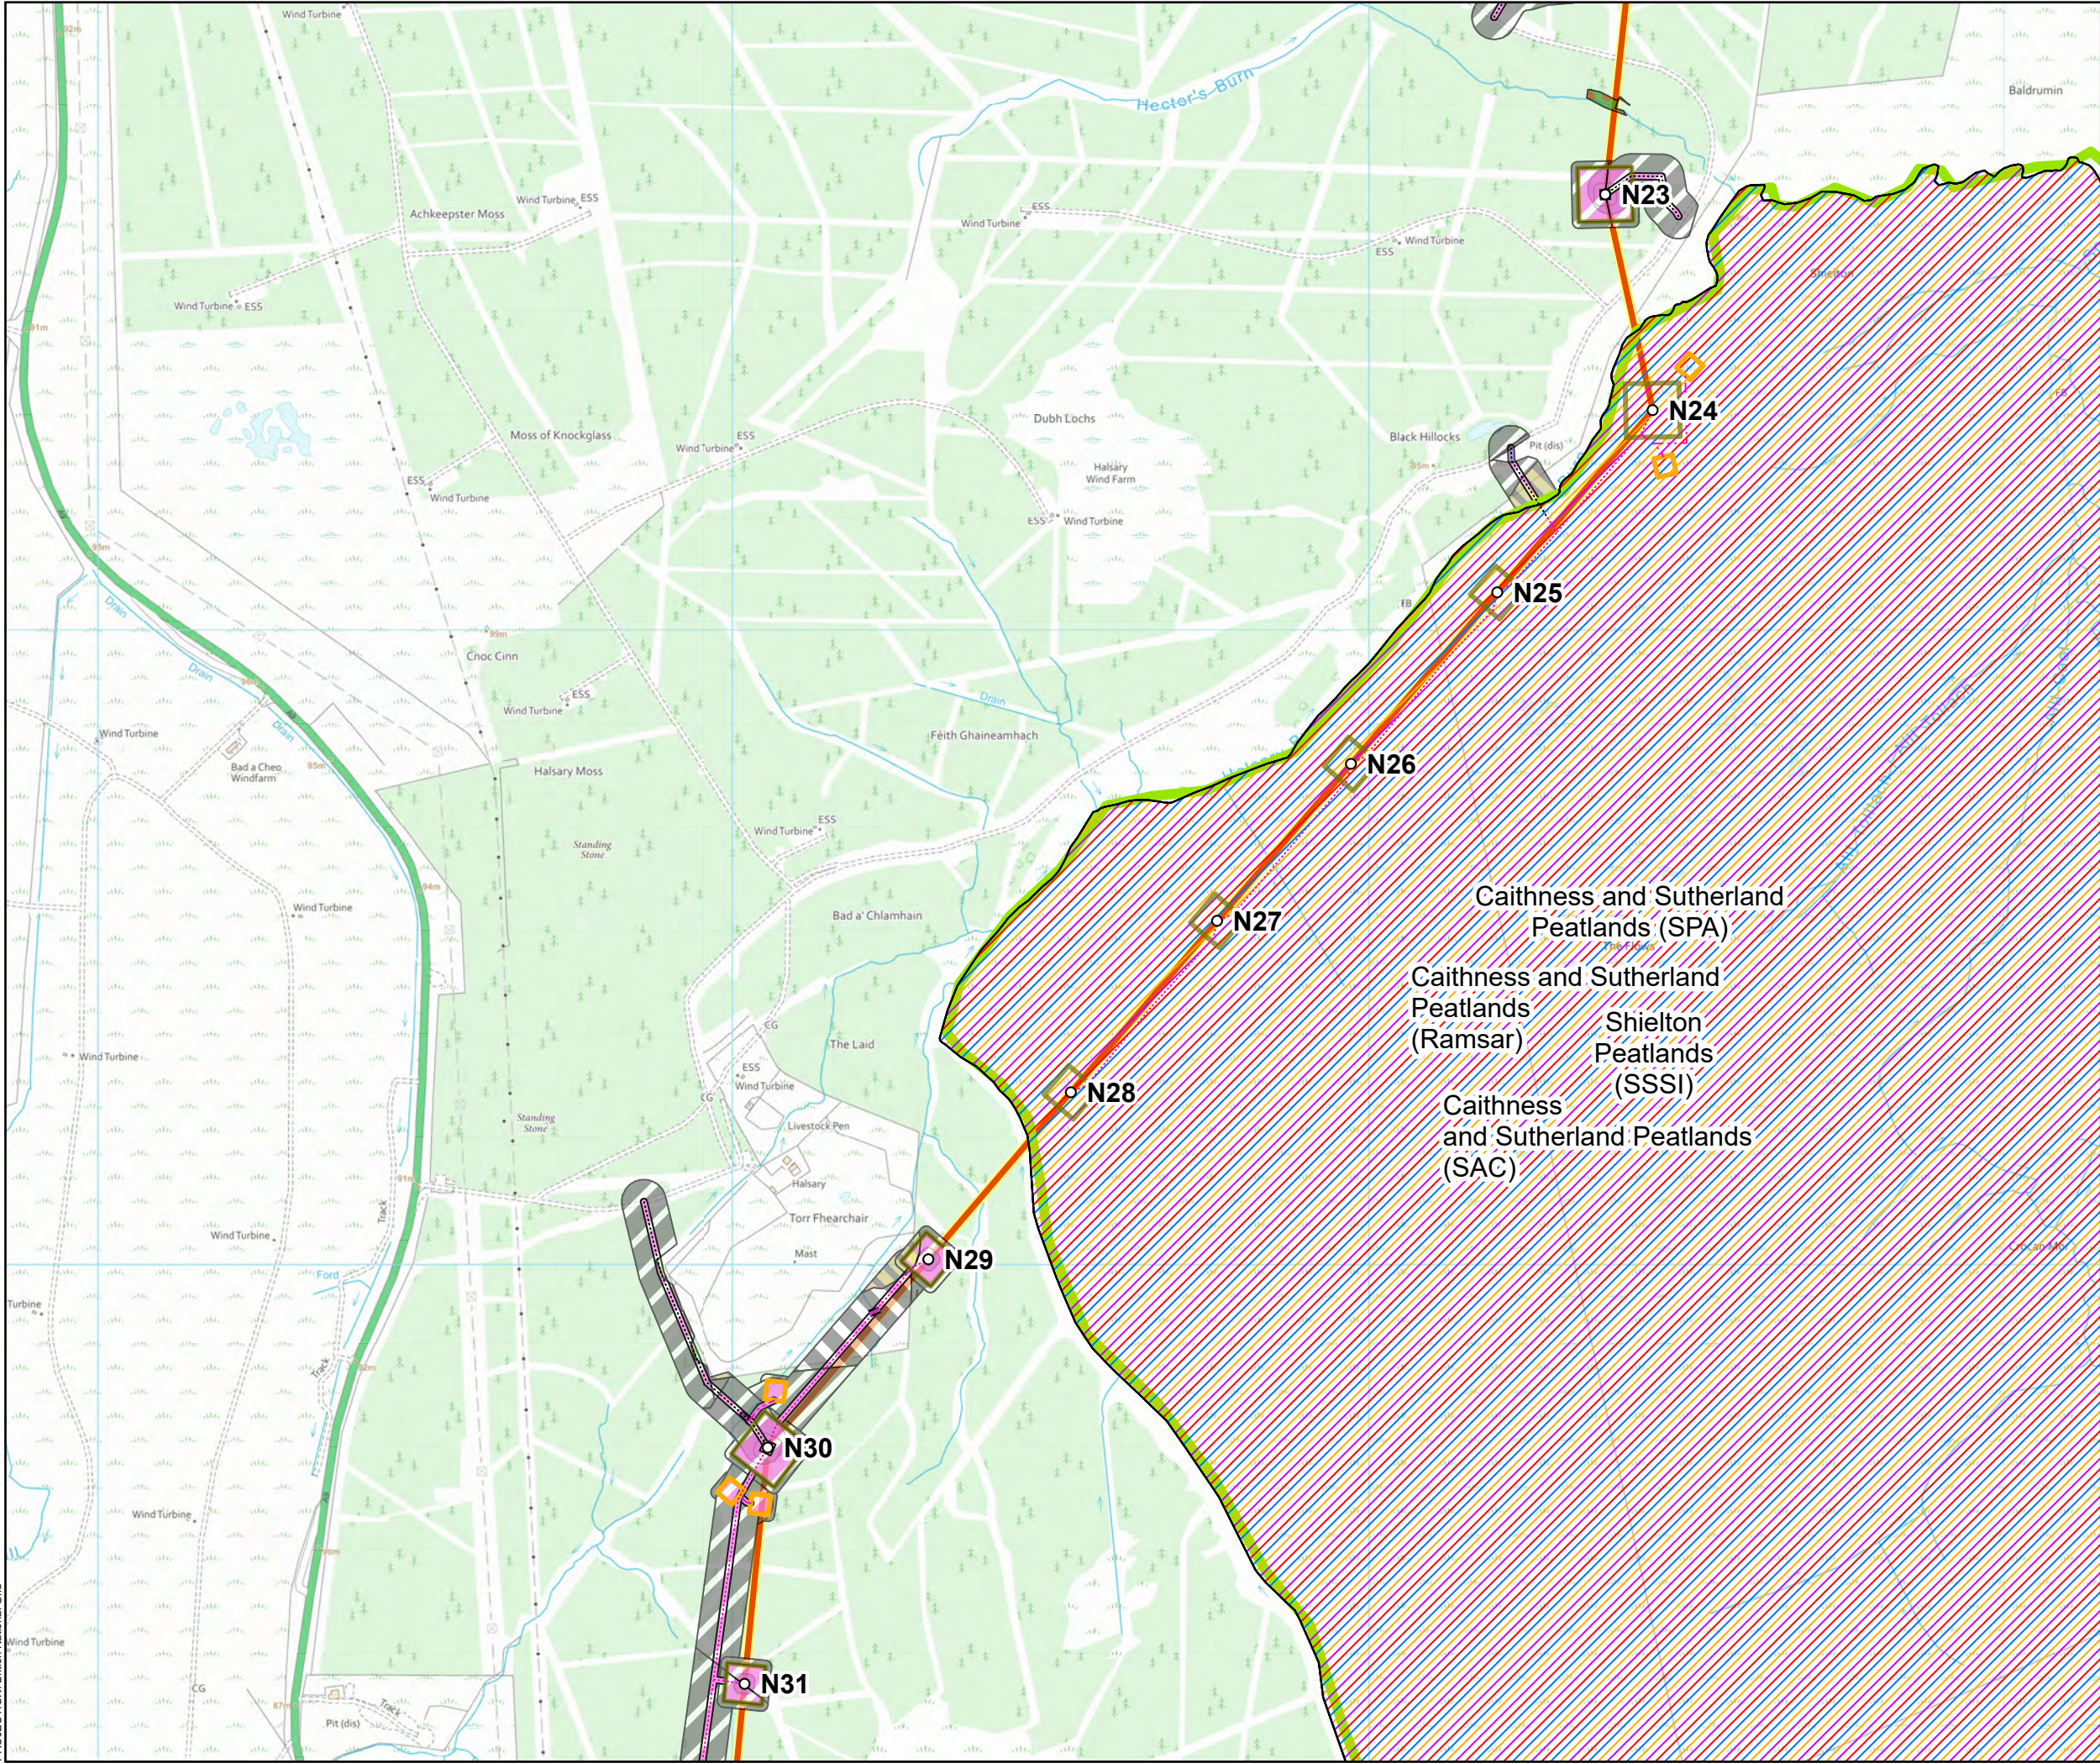

○ Tower Location

— Alignment Section A

□ Equipotential Zone (EPZ) (Pulling Position)

□ Temporary Tower Compound Area

--- Temporary Access Track - Trackway Panel

--- Temporary Access Track - Cut/Fill

--- Temporary Access Track - Floating

--- Permanent Access Track - Cut/Fill

--- Permanent Access Track - Floating

Designated sites

Site Of Special Scientific Interest (SSSI)

Special Protection Area (SPA)

Special Area Of Conservation (SAC)

Ramsar Site

UK Habitat Classification (Direct):

f1a - blanket bog

f1a6 - Degraded blanket bog

f2b - Purple moor-grass and rush pastures

g3c - other neutral grassland

g3c8 - Holcus-Juncus neutral grassland

h1b - upland heathland

w1g - other woodland, broadleaved

r2b - Other rivers and streams

UK Habitat Classification (Indirect):

f1a - blanket bog

f1a6 - Degraded blanket bog

f2b - Purple moor-grass and rush pastures

Highlands

A99

A96

Elgin

0 0.1 0.2 0.3 0.4 0.5

Kilometres

N

SCALE: See Scale Bar

SIZE: A3

PROJECT: 0720281

DATE: 11/08/2025

VERSION: A02

DRAWN: CI


CHECKED: CG

APPROVED: KG

Figure 1: 4

Spittal - Loch Buidhe - Beaully 400 kV OHL Connection

Baseline UK Habitat Classifications and Infrastructure included in the Biodiversity Net Gain Assessment

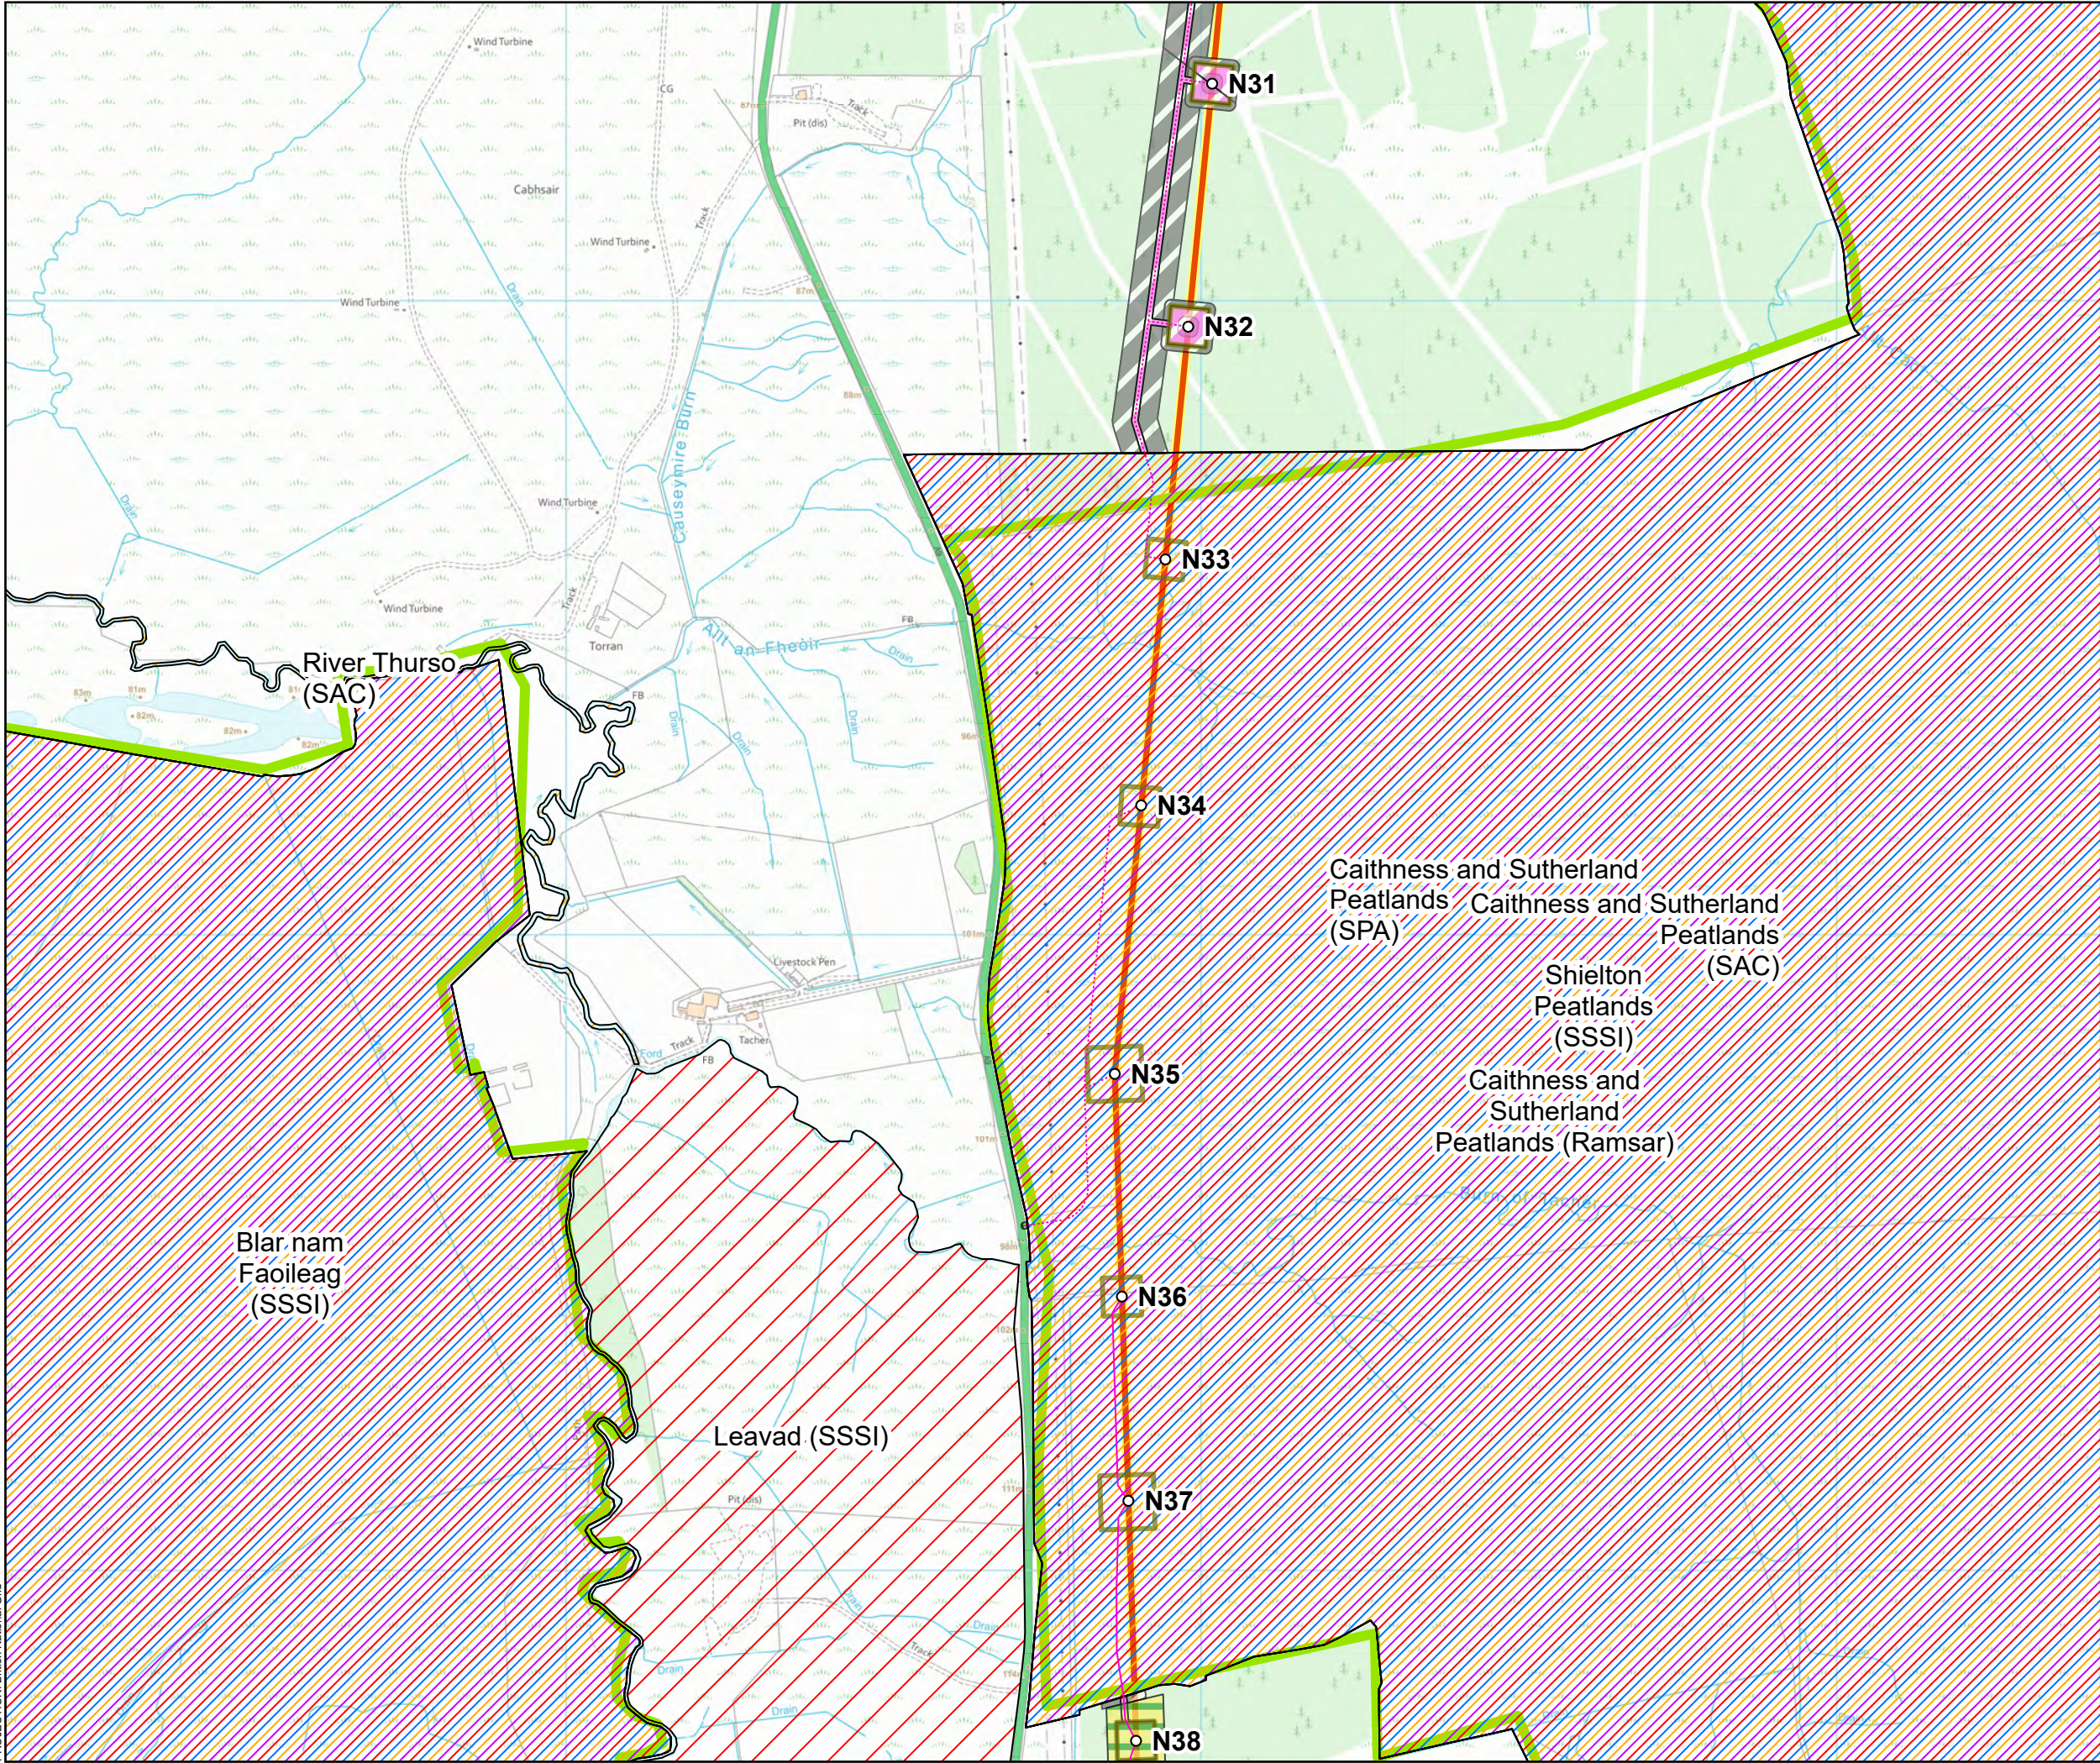

Tower Location

Alignment Section A

Equipotential Zone (EPZ) (Pulling Position)

Temporary Tower Compound Area

Temporary Access Track - Trackway Panel

Temporary Access Track - Cut/Fill

Temporary Access Track - Floating

Permanent Access Track - Cut/Fill

Permanent Access Track - Floating

Designated sites

Site Of Special Scientific Interest (SSSI)

Special Protection Area (SPA)

Special Area Of Conservation (SAC)

Ramsar Site

UK Habitat Classification (Direct):

f1a5 - Blanket bog (H7130)

f1a6 - Degraded blanket bog

g3c8 - Holcus-Juncus neutral grassland

u1e - built linear features

w2c - other coniferous woodland

UK Habitat Classification (Indirect):

f1a5 - Blanket bog (H7130)

f1a6 - Degraded blanket bog

0

0.1

0.2

0.3

0.4

0.5

Kilometres

SCALE: See Scale Bar

VERSION: A02

SIZE: A3

DRAWN: CI

PROJECT: 0720281

CHECKED: CG

DATE: 11/08/2025

APPROVED: KG

Figure 1: 5

Spittal - Loch Buidhe - Beaully 400 kV OHL Connection

Baseline UK Habitat Classifications and Infrastructure included in the Biodiversity Net Gain Assessment


ERM

Scottish & Southern Electricity Networks

PROJECTION: British National Grid


Esri, CGIAR, N Robinson, NCEAS, USGS. Sources: Esri, TomTom, Garmin, FAO, NOAA, USGS, © OpenStreetMap contributors, and the GIS User Community, Esri, USGS; © UKHAB LTD, under licence. No onward licence implied or provided. All rights reserved [https://ukhab.org/register/]. © NatureScot, Contains Ordnance Survey data © Crown copyright and database right (2025)

Path: \\uksprdgisf011Data\London\Projects\0652629 - SSE Beaully to Loch Buidhe\Maps\0720281 - SLBB - BNG.aprx / 0720281 - SLBB - EIA - Ecology - Baseline Habitat - A01

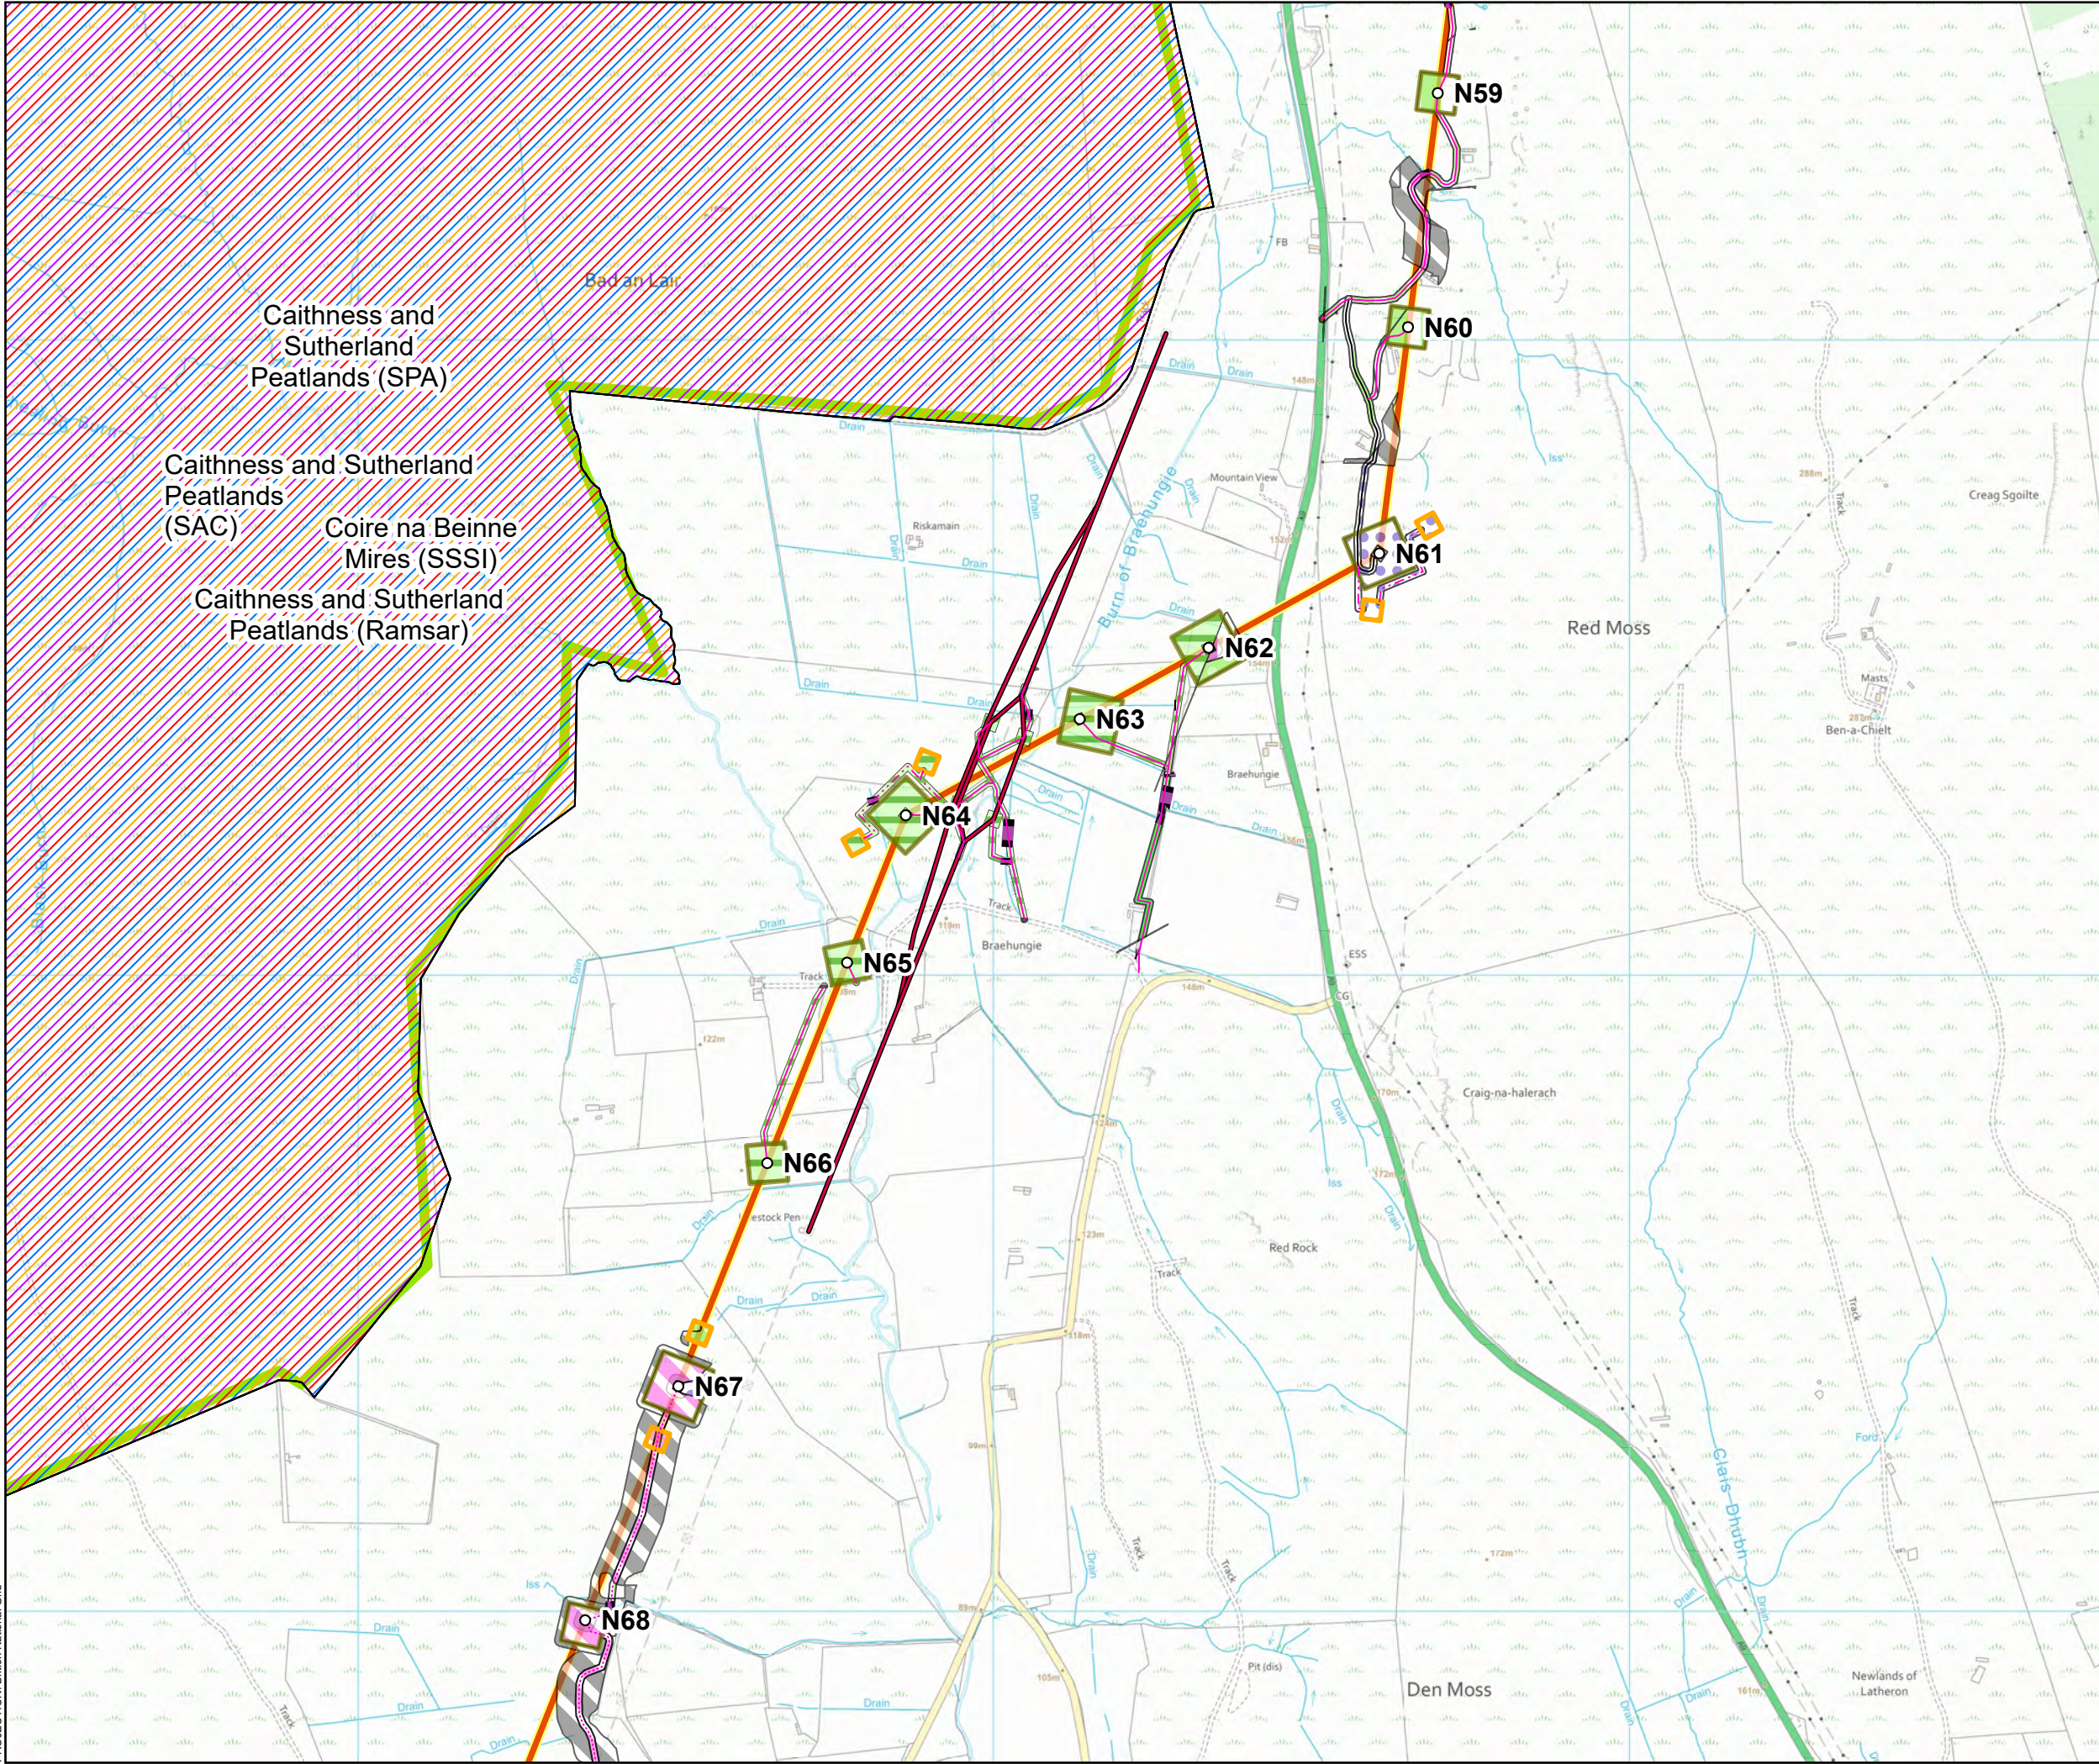

- Tower Location
- Alignment Section A
- Special Arrangement
- Equipotential Zone (EPZ) (Pulling Position)
- Temporary Tower Compound Area
- Temporary Access Track - Trackway Panel
- Temporary Access Track - Cut/Fill
- Temporary Access Track - Floating
- Permanent Access Track - Cut/Fill
- Permanent Access Track - Floating


- Designated sites
- Site Of Special Scientific Interest (SSSI)
 - Special Protection Area (SPA)
 - Special Area Of Conservation (SAC)
 - Ramsar Site
- UK Habitat Classification (Direct):
- f1a - blanket bog
 - f1a5 - Blanket bog (H7130)
 - g1b - upland acid grassland
 - g3c - other neutral grassland
- UK Habitat Classification (Indirect):
- g3c7 - Deschampsia neutral grassland
 - g3c8 - Holcus-Juncus neutral grassland
 - g4 - modified grassland
 - h1b5 - dry heaths, upland (H4030)
 - u1e - built linear features
 - r2b - Other rivers and streams
 - f1a - blanket bog
 - f1a5 - Blanket bog (H7130)

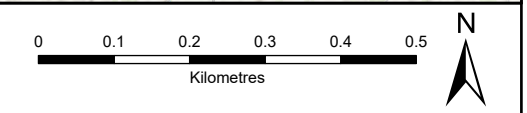

SCALE: See Scale Bar	VERSION: A02
SIZE: A3	DRAWN: CI
PROJECT: 0720281	CHECKED: CG
DATE: 11/08/2025	APPROVED: KG

Figure 1: 9
Spittal - Loch Buidhe - Beaully 400 kV OHL
Connection
Baseline UK Habitat Classifications and
Infrastructure included in the Biodiversity
Net Gain Assessment



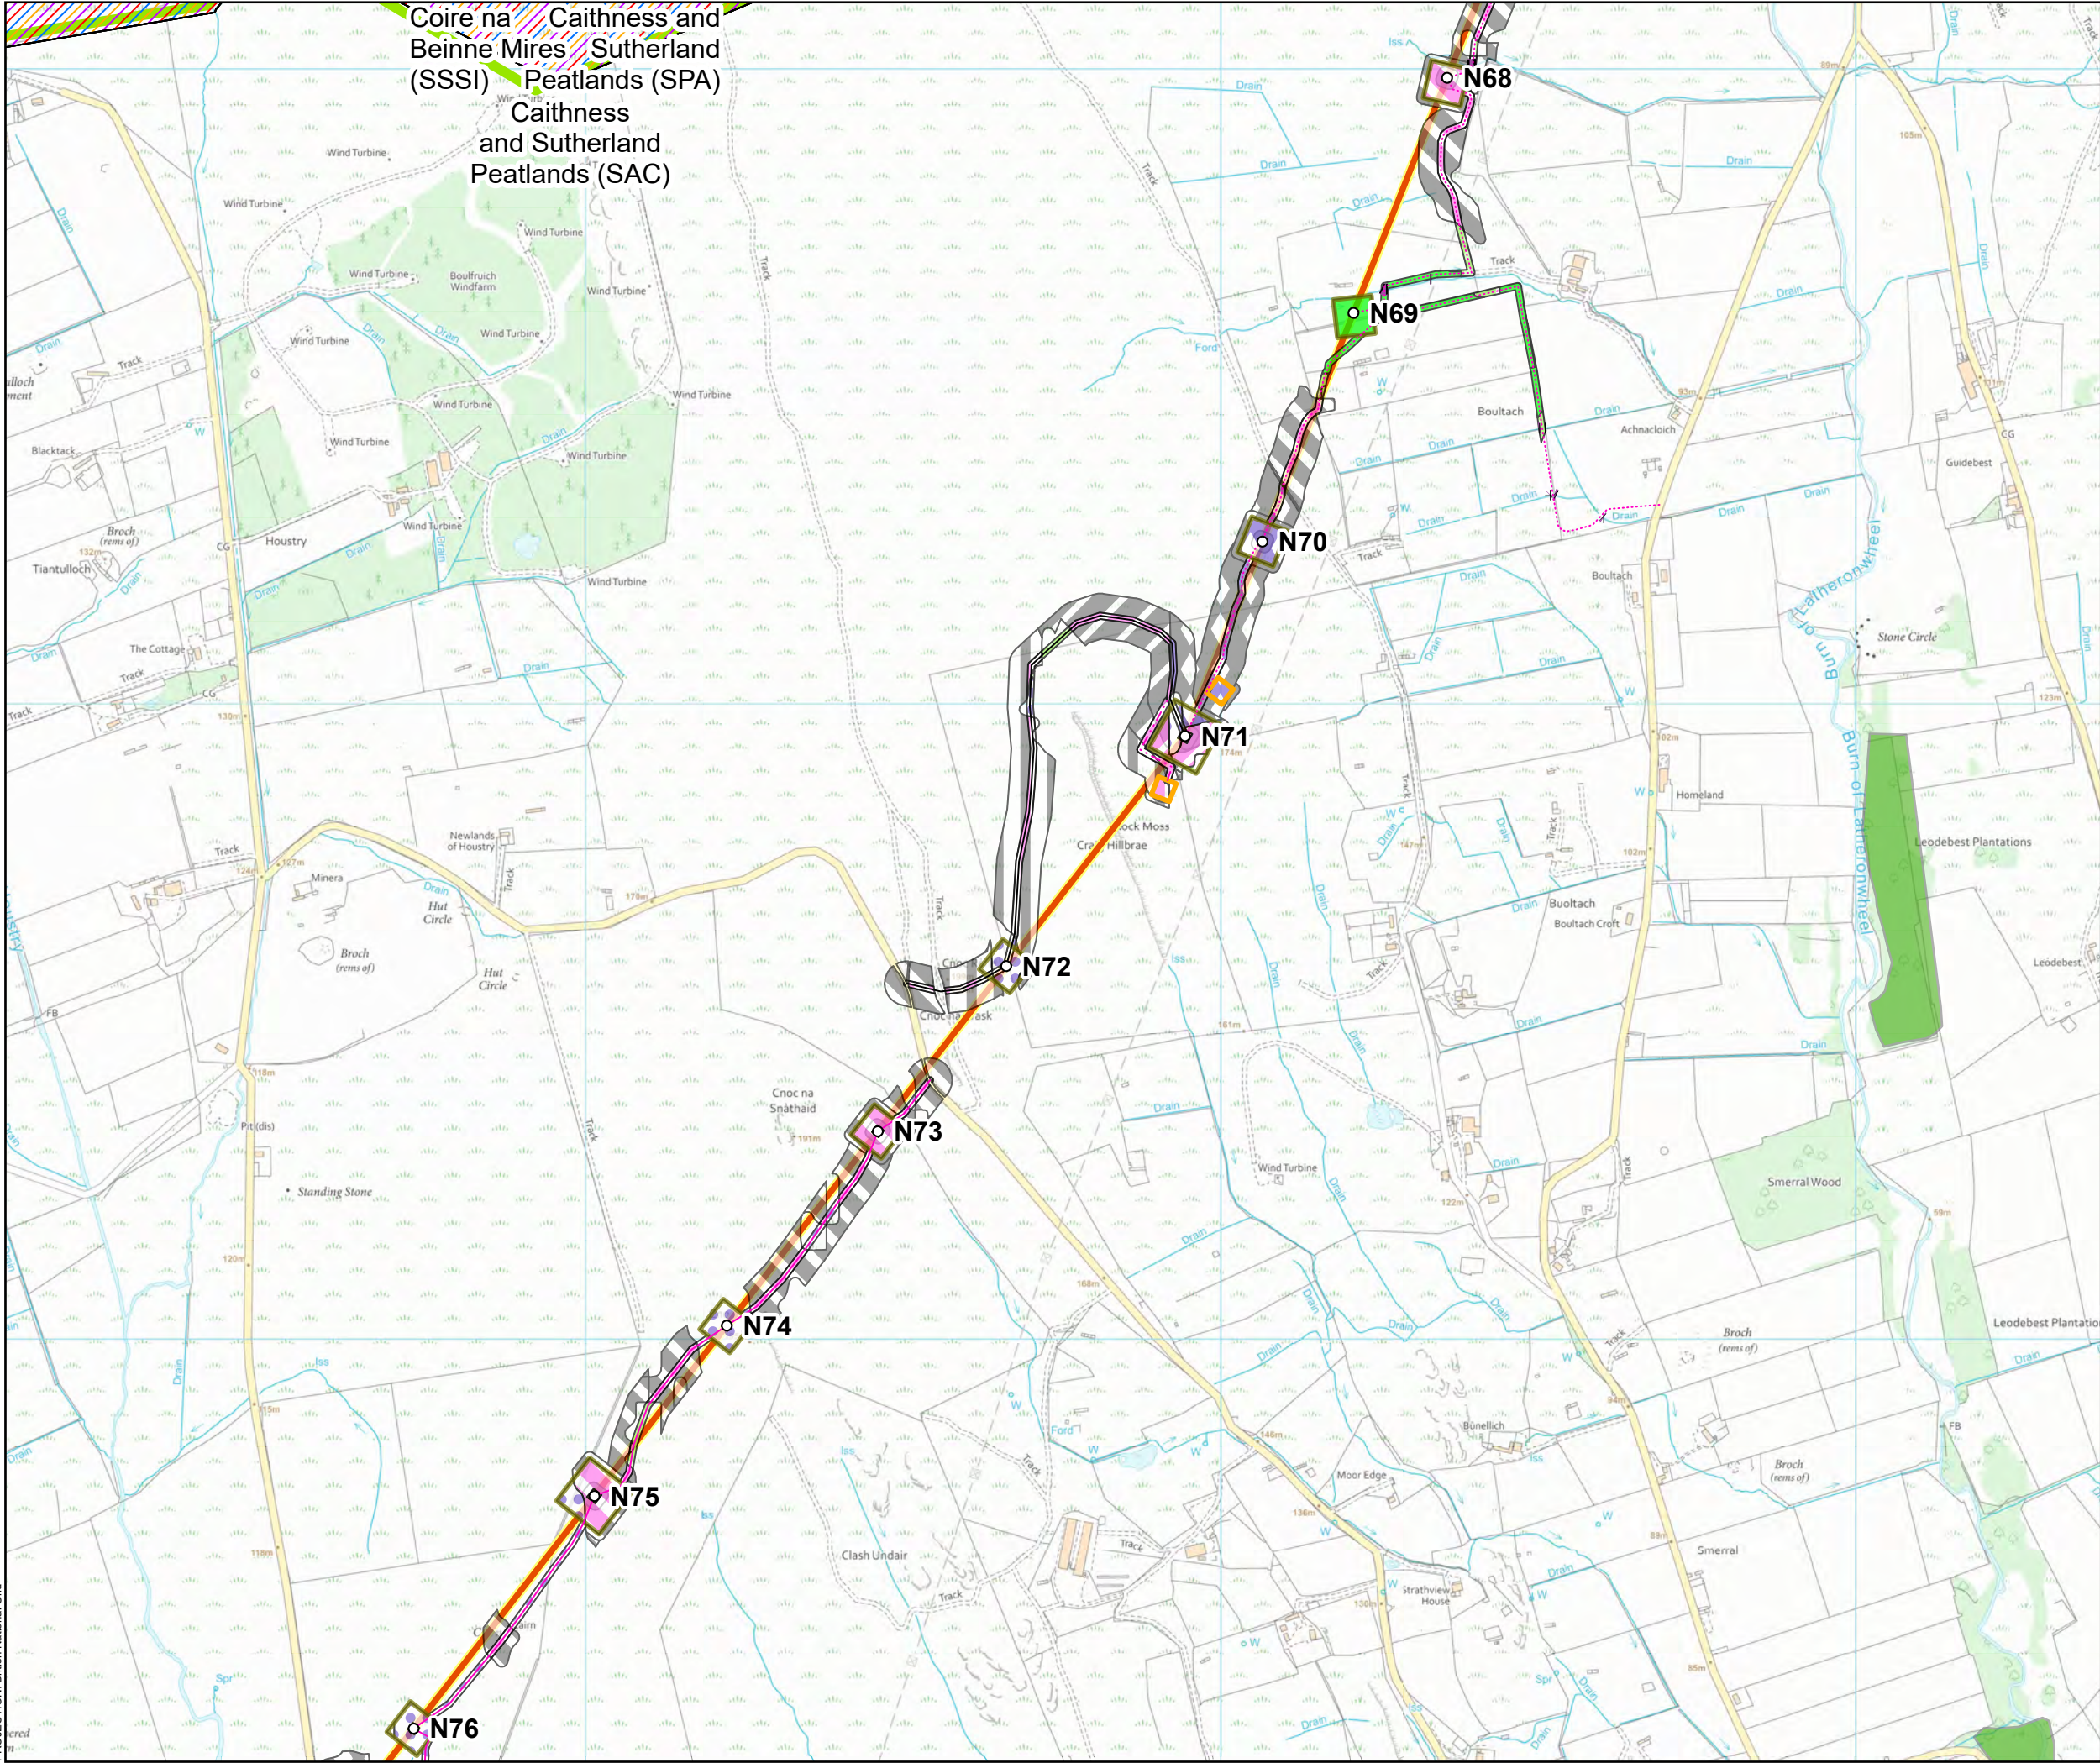

Coire na Beinne Mires (SSSI)
Caithness and Sutherland Peatlands (SPA)
Caithness and Sutherland Peatlands (SAC)

○ Tower Location

— Alignment Section A

□ Equipotential Zone (EPZ) (Pulling Position)

□ Temporary Tower Compound Area

--- Temporary Access Track - Trackway Panel

--- Temporary Access Track - Cut/Fill

--- Temporary Access Track - Floating

--- Permanent Access Track - Cut/Fill

--- Permanent Access Track - Floating

Designated sites

Site Of Special Scientific Interest (SSSI)

Special Protection Area (SPA)

Special Area Of Conservation (SAC)

Ramsar Site

Ancient Woodland Inventory (AWI)

Ancient woodlands of semi-natural origin (1a)

UK Habitat Classification (Direct):

f1a - blanket bog

f1a5 - Blanket bog (H7130)

f1a6 - Degraded blanket bog

g1b - upland acid grassland

g3c8 - Holcus-Juncus neutral grassland

g4 - modified grassland

h1b5 - dry heaths, upland (H4030)

h1b6 - wet heathland with cross-leaved heath, upland (H4010)

r2b - Other rivers and streams

UK Habitat Classification (indirect):

f1a - blanket bog

f1a5 - Blanket bog (H7130)

f1a6 - Degraded blanket bog

h1b6 - wet heathland with cross-leaved heath, upland (H4010)

0 0.1 0.2 0.3 0.4 0.5

Kilometres

N

SCALE: See Scale Bar

SIZE: A3

PROJECT: 0720281

DATE: 11/08/2025

VERSION: A02

DRAWN: CI

CHECKED: CG

APPROVED: KG

Figure 1: 10

Spittal - Loch Buidhe - Beaully 400 kV OHL Connection

Baseline UK Habitat Classifications and Infrastructure included in the Biodiversity Net Gain Assessment



○ Tower Location

— Alignment Section A

□ Equipotential Zone (EPZ) (Pulling Position)

□ Temporary Tower Compound Area

--- Temporary Access Track - Trackway Panel

--- Temporary Access Track - Cut/Fill

--- Temporary Access Track - Floating

--- Permanent Access Track - Cut/Fill

--- Permanent Access Track - Floating

Designated sites

Site Of Special Scientific Interest (SSSI)

Ancient Woodland Inventory (AWI)

Ancient woodlands of semi-natural origin (1a)

UK Habitat Classification (Direct):

- f1a - blanket bog
- f1a5 - Blanket bog (H7130)
- f1a6 - Degraded blanket bog
- f2c - Upland flushes, fens and swamps
- g1b - upland acid grassland
- g3c - other neutral grassland
- g3c8 - Holcus-Juncus neutral grassland

h1b5 - dry heaths, upland (H4030)

h1b6 - wet heathland with cross-leaved heath, upland (H4010)

u1e - built linear features

w1e - upland birchwoods

r2b - Other rivers and streams

UK Habitat Classification (indirect):

- f1a - blanket bog
- f1a5 - Blanket bog (H7130)
- f1a6 - Degraded blanket bog
- f2c - Upland flushes, fens and swamps
- h1b6 - wet heathland with cross-leaved heath, upland (H4010)

0 0.1 0.2 0.3 0.4 0.5

Kilometres

N

SCALE: See Scale Bar

SIZE: A3

PROJECT: 0720281

DATE: 11/08/2025

VERSION: A02

DRAWN: CI

CHECKED: CG

APPROVED: KG

Figure 1: 11

Spittal - Loch Buidhe - Beaully 400 kV OHL Connection

Baseline UK Habitat Classifications and Infrastructure included in the Biodiversity Net Gain Assessment

