


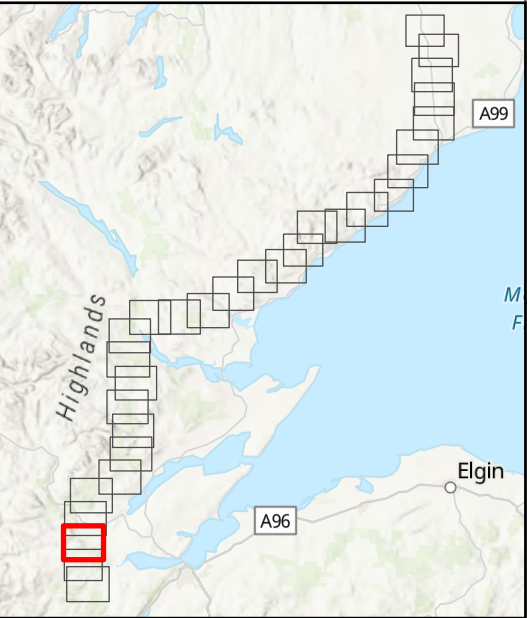
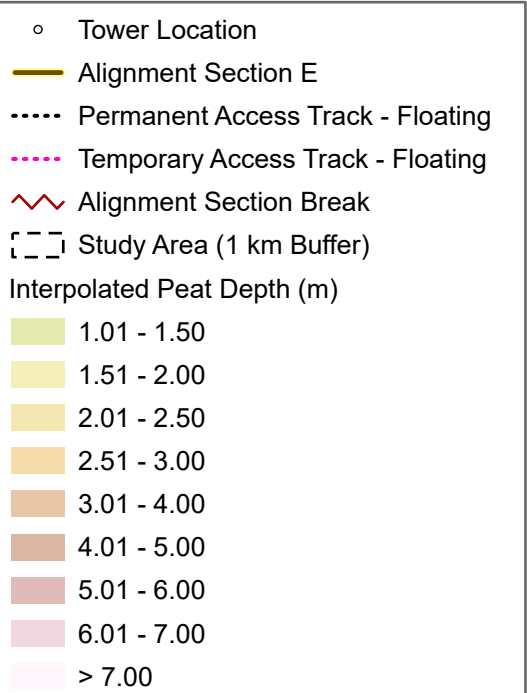
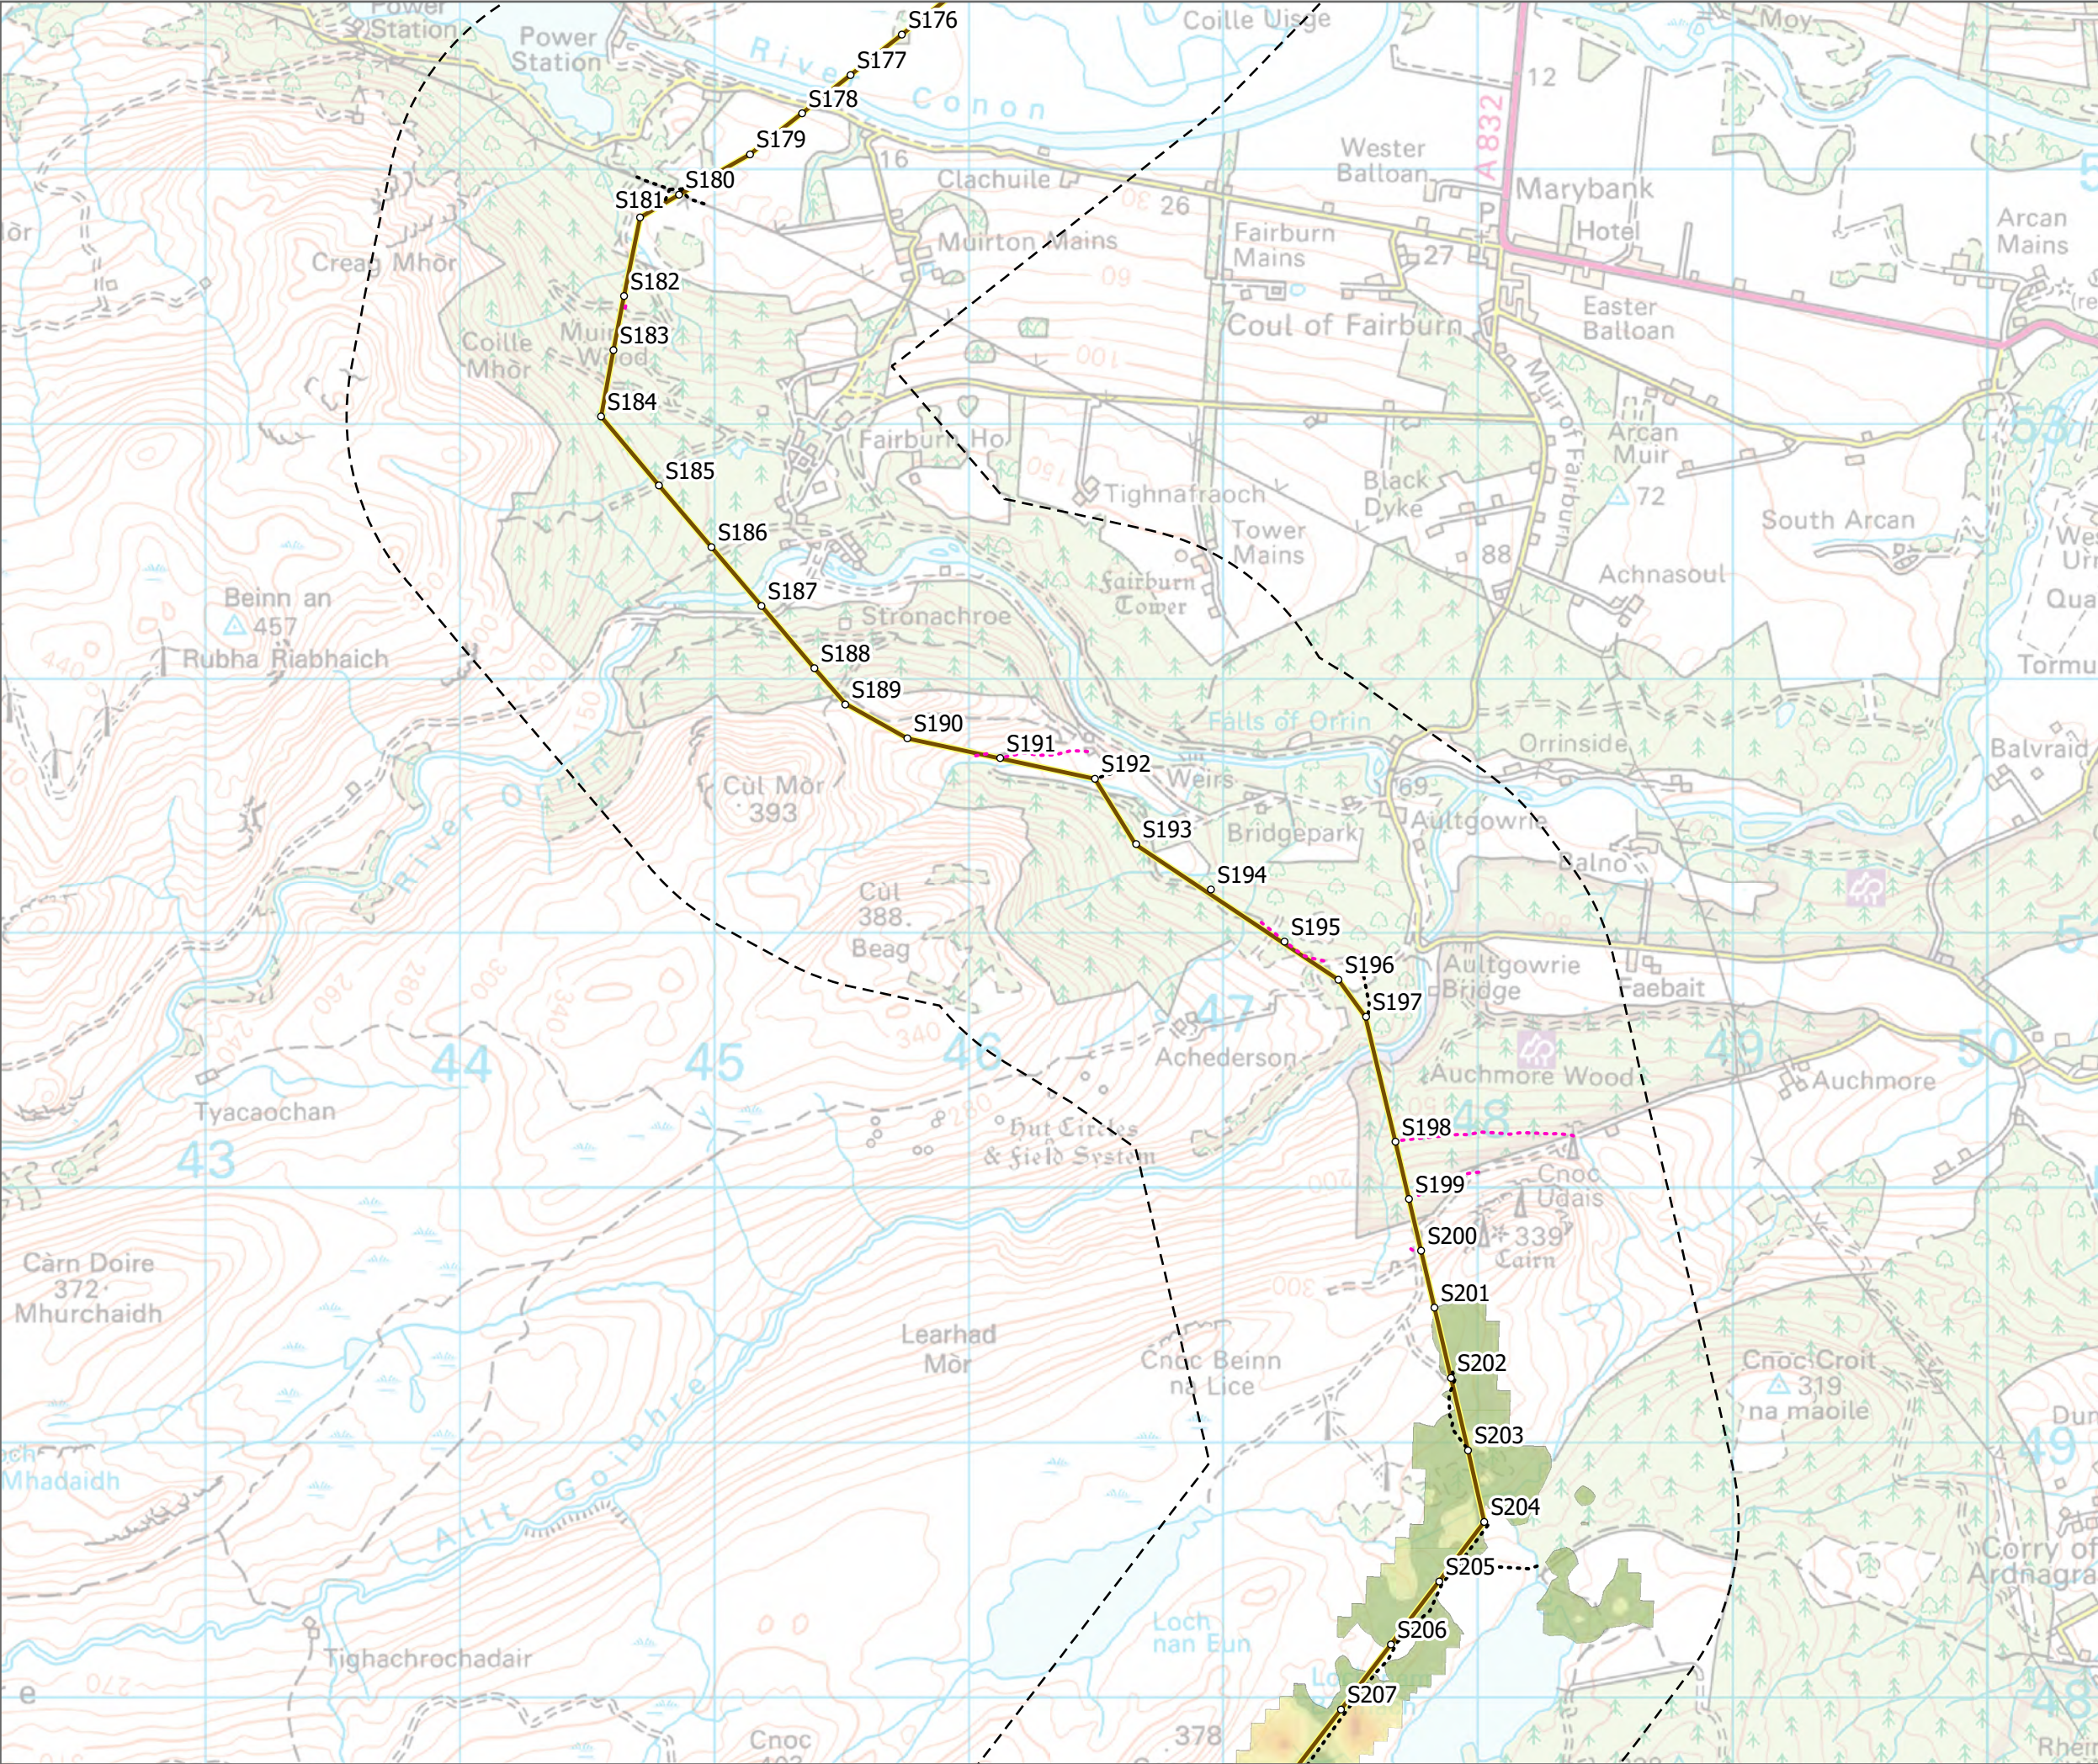
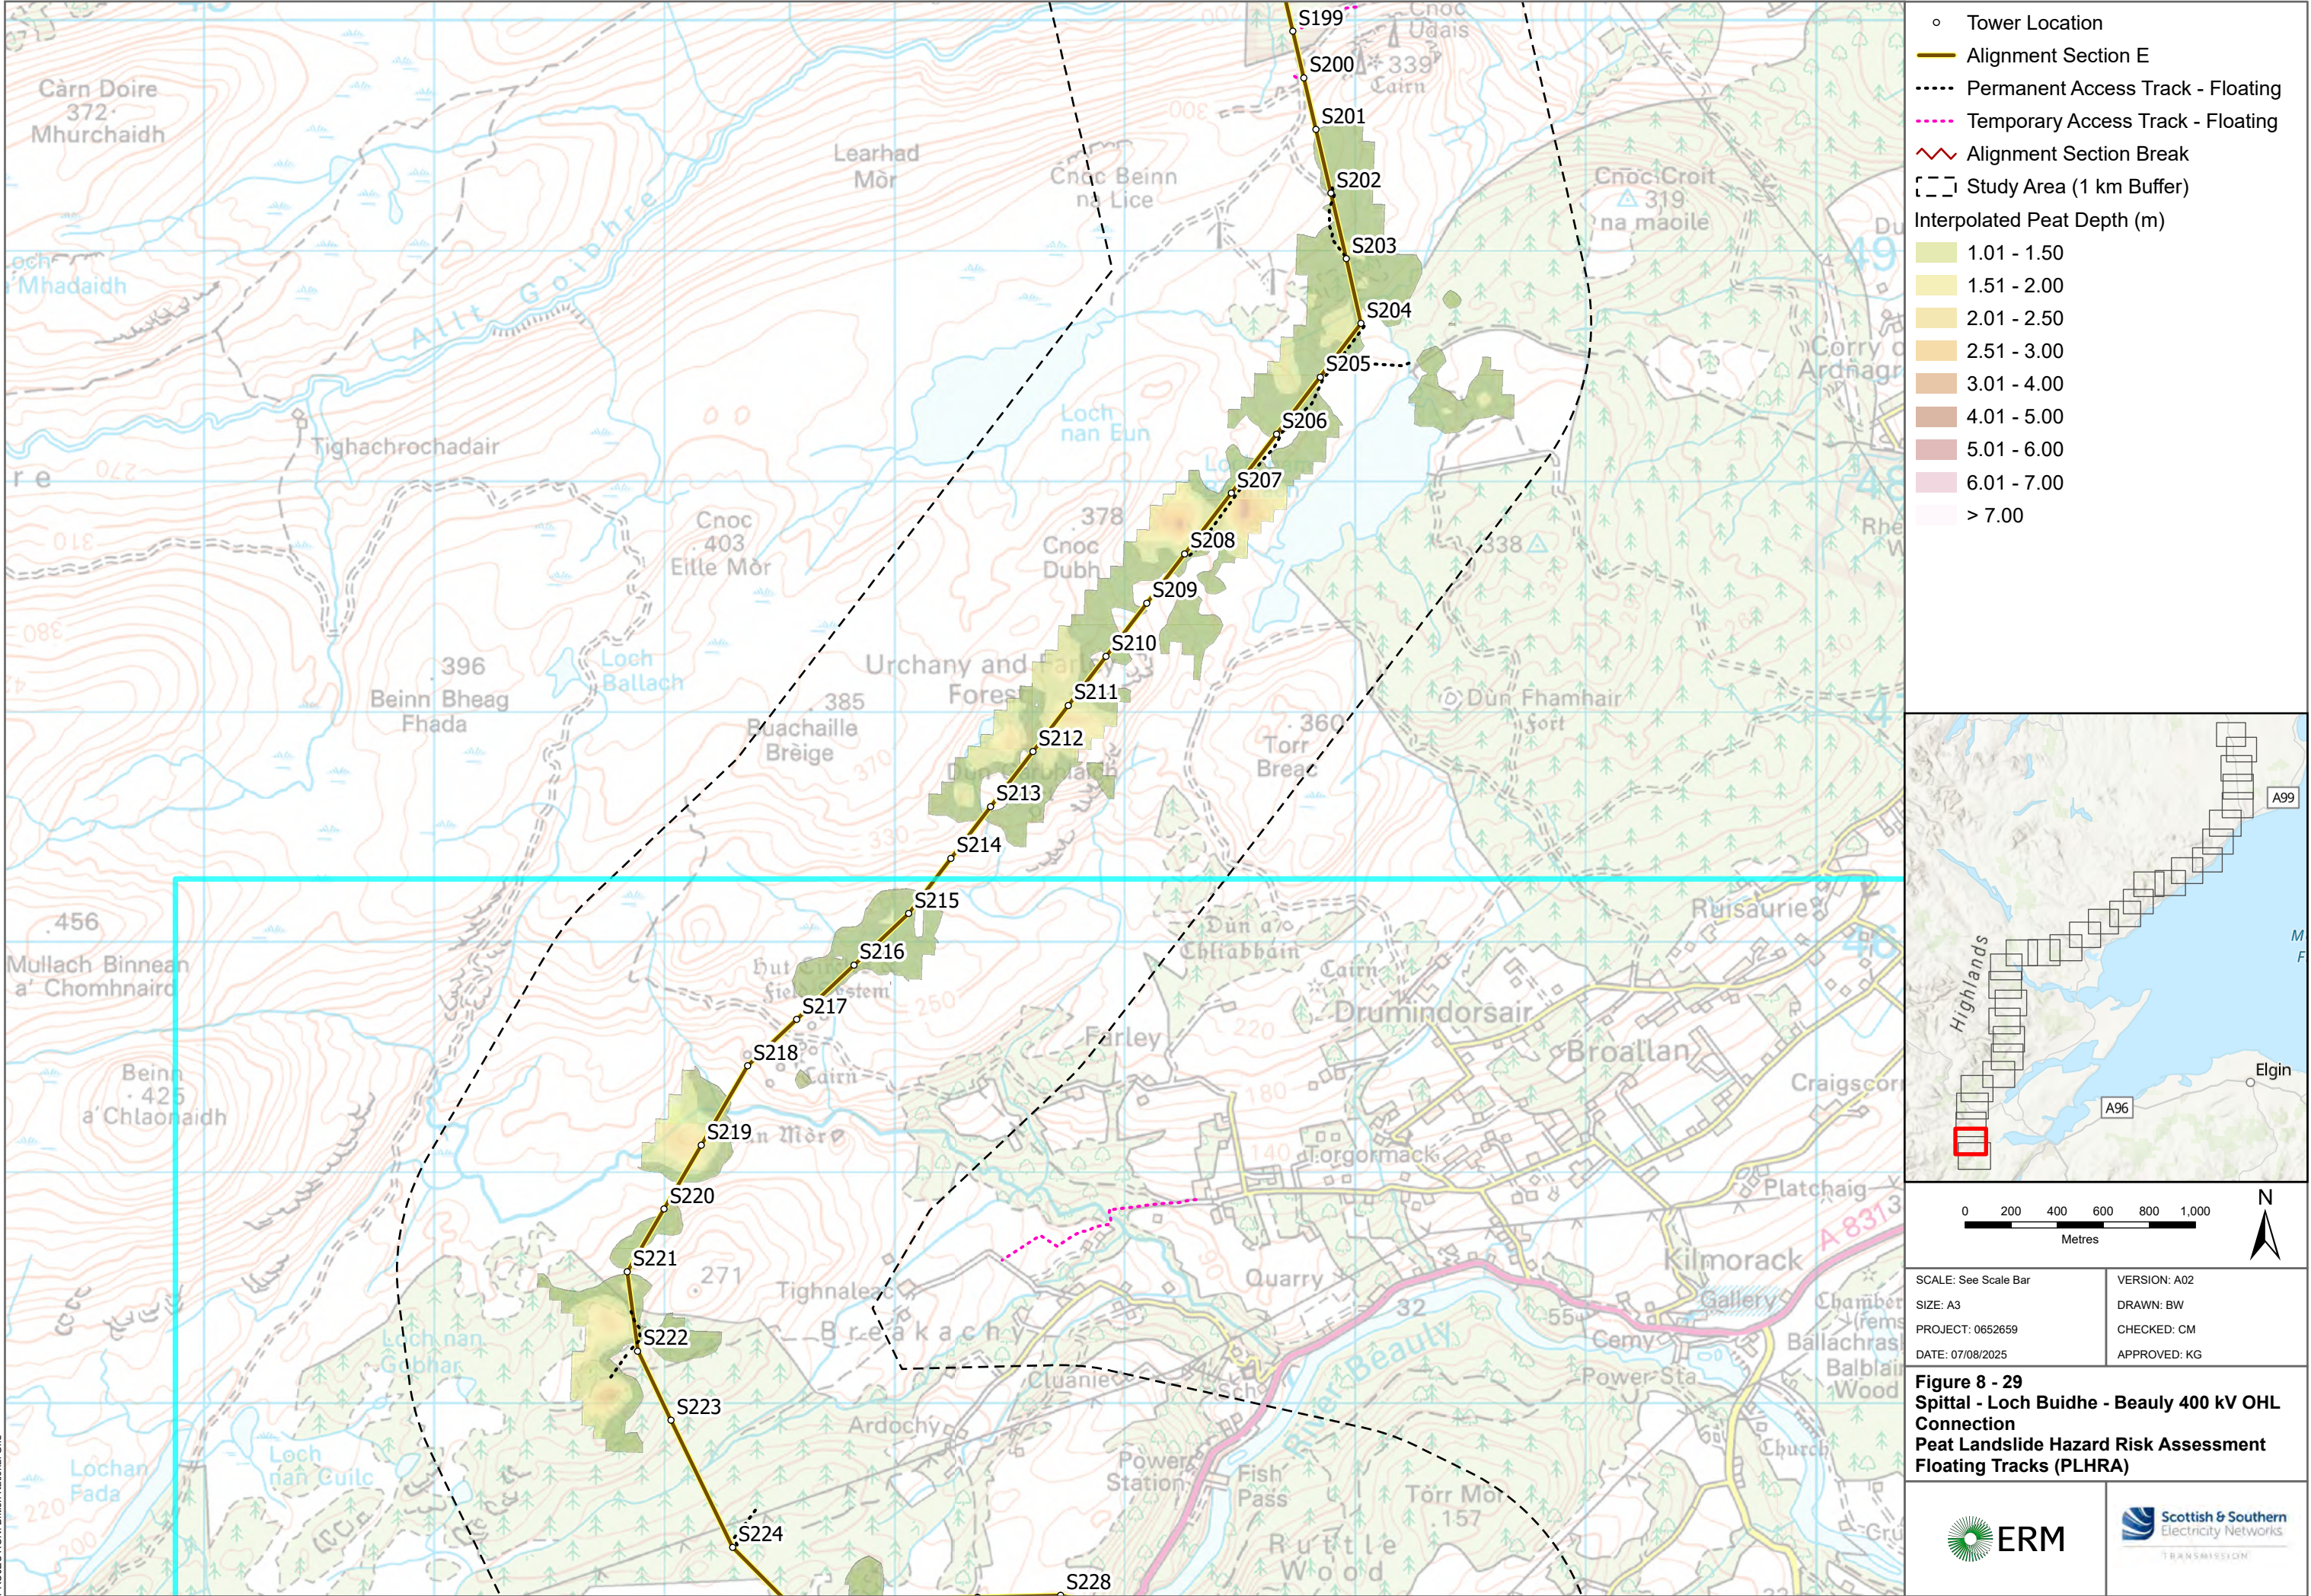
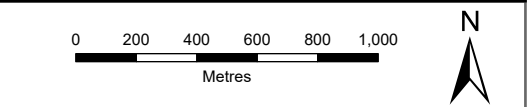


SCALE: See Scale Bar	VERSION: A02
SIZE: A3	DRAWN: BW
PROJECT: 0652659	CHECKED: CM
DATE: 07/08/2025	APPROVED: KG

Figure 8 - 28
Spittal - Loch Buidhe - Beaully 400 kV OHL
Connection
Peat Landslide Hazard Risk Assessment
Floating Tracks (PLHRA)

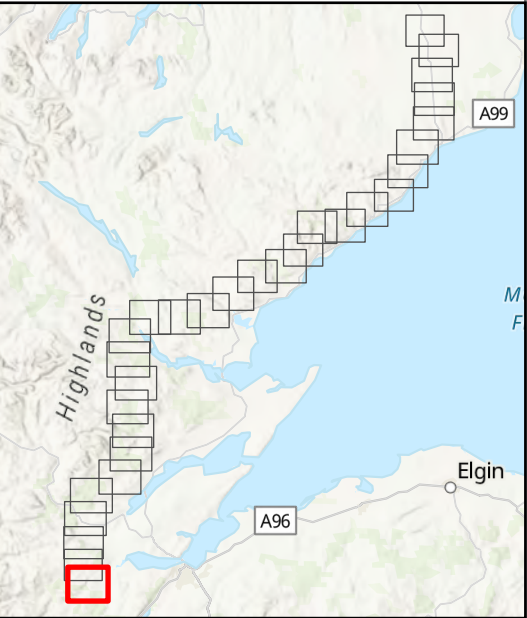

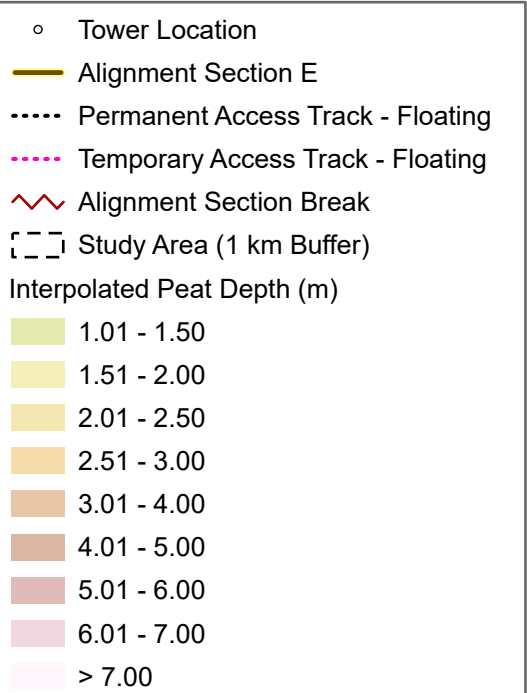

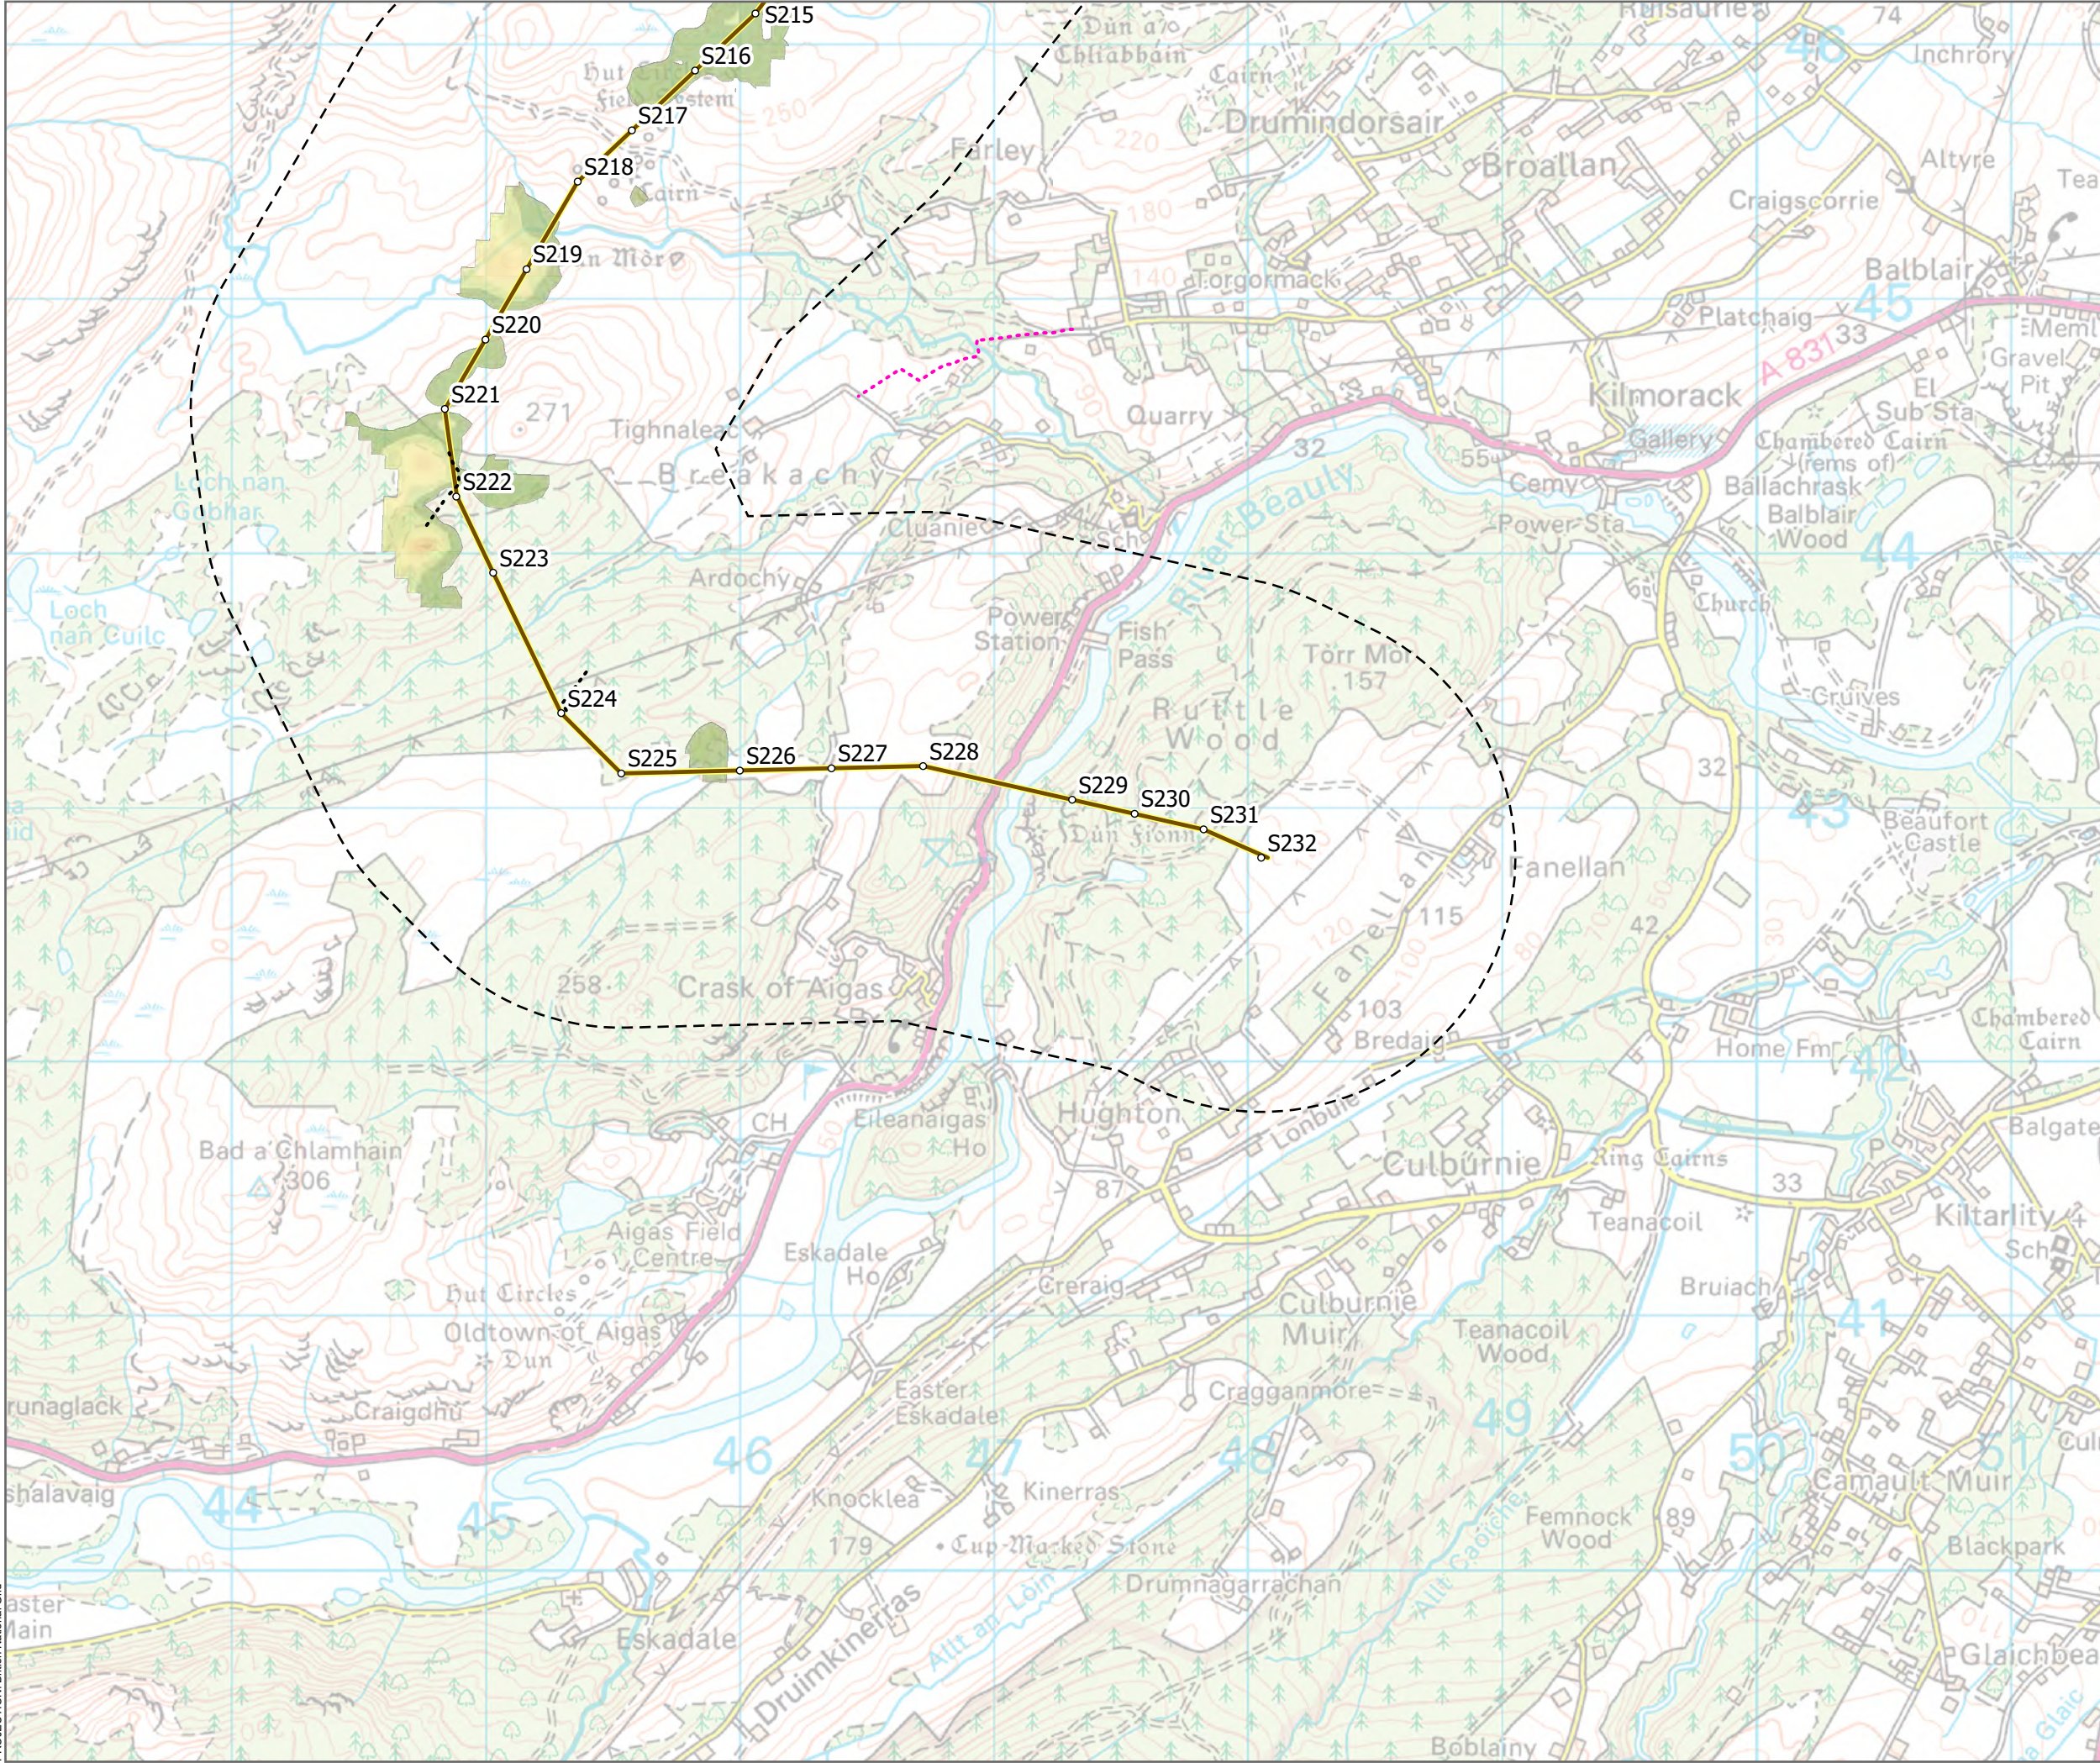

SCALE: See Scale Bar	VERSION: A02
SIZE: A3	DRAWN: BW
PROJECT: 0652659	CHECKED: CM
DATE: 07/08/2025	APPROVED: KG

Figure 8 - 30
Spittal - Loch Buidhe - Beaulieu 400 kV OHL
Connection
Peat Landslide Hazard Risk Assessment
Floating Tracks (PLHRA)