


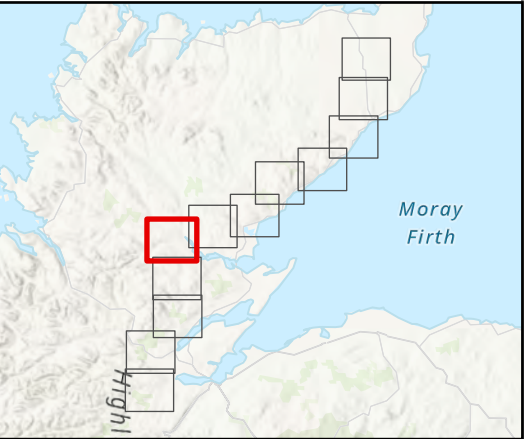
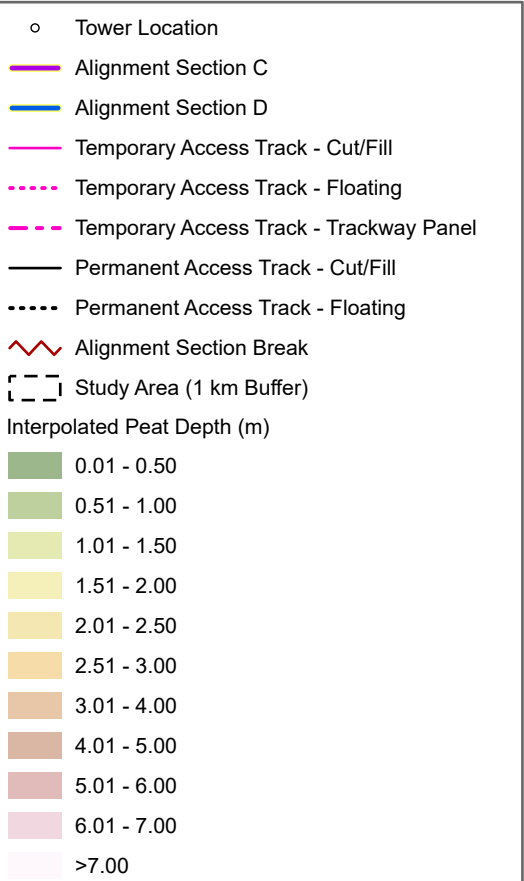
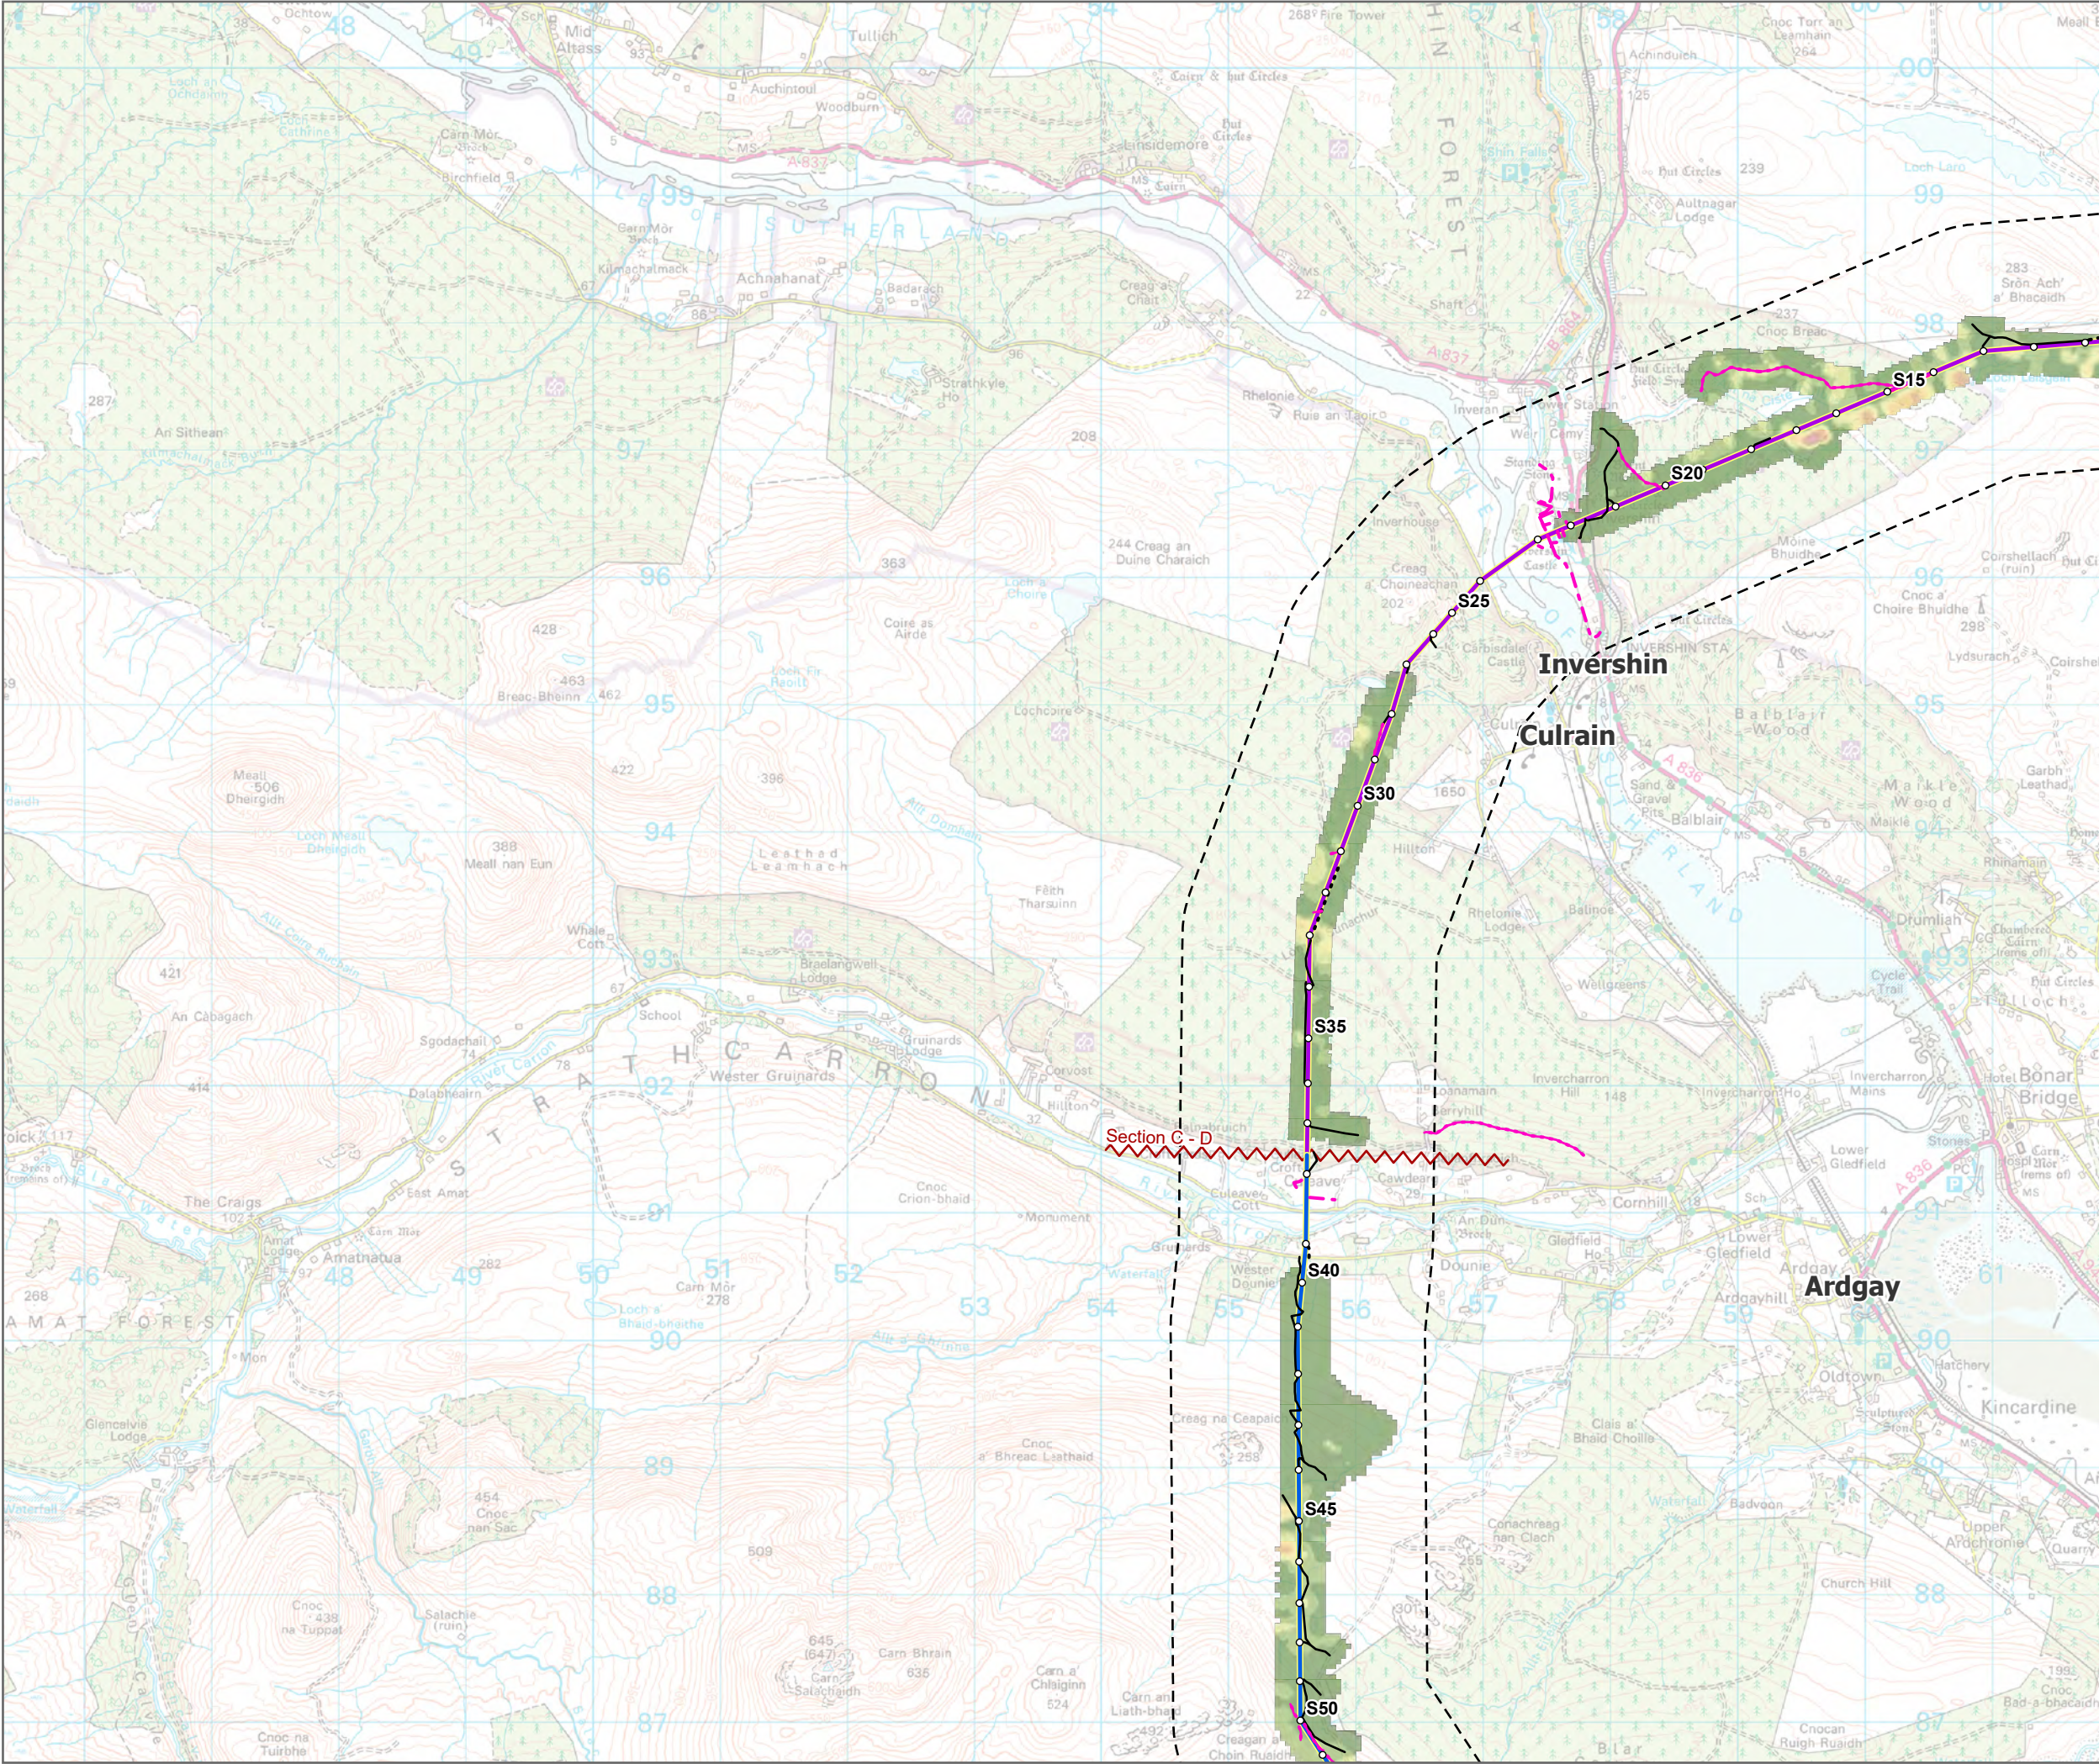
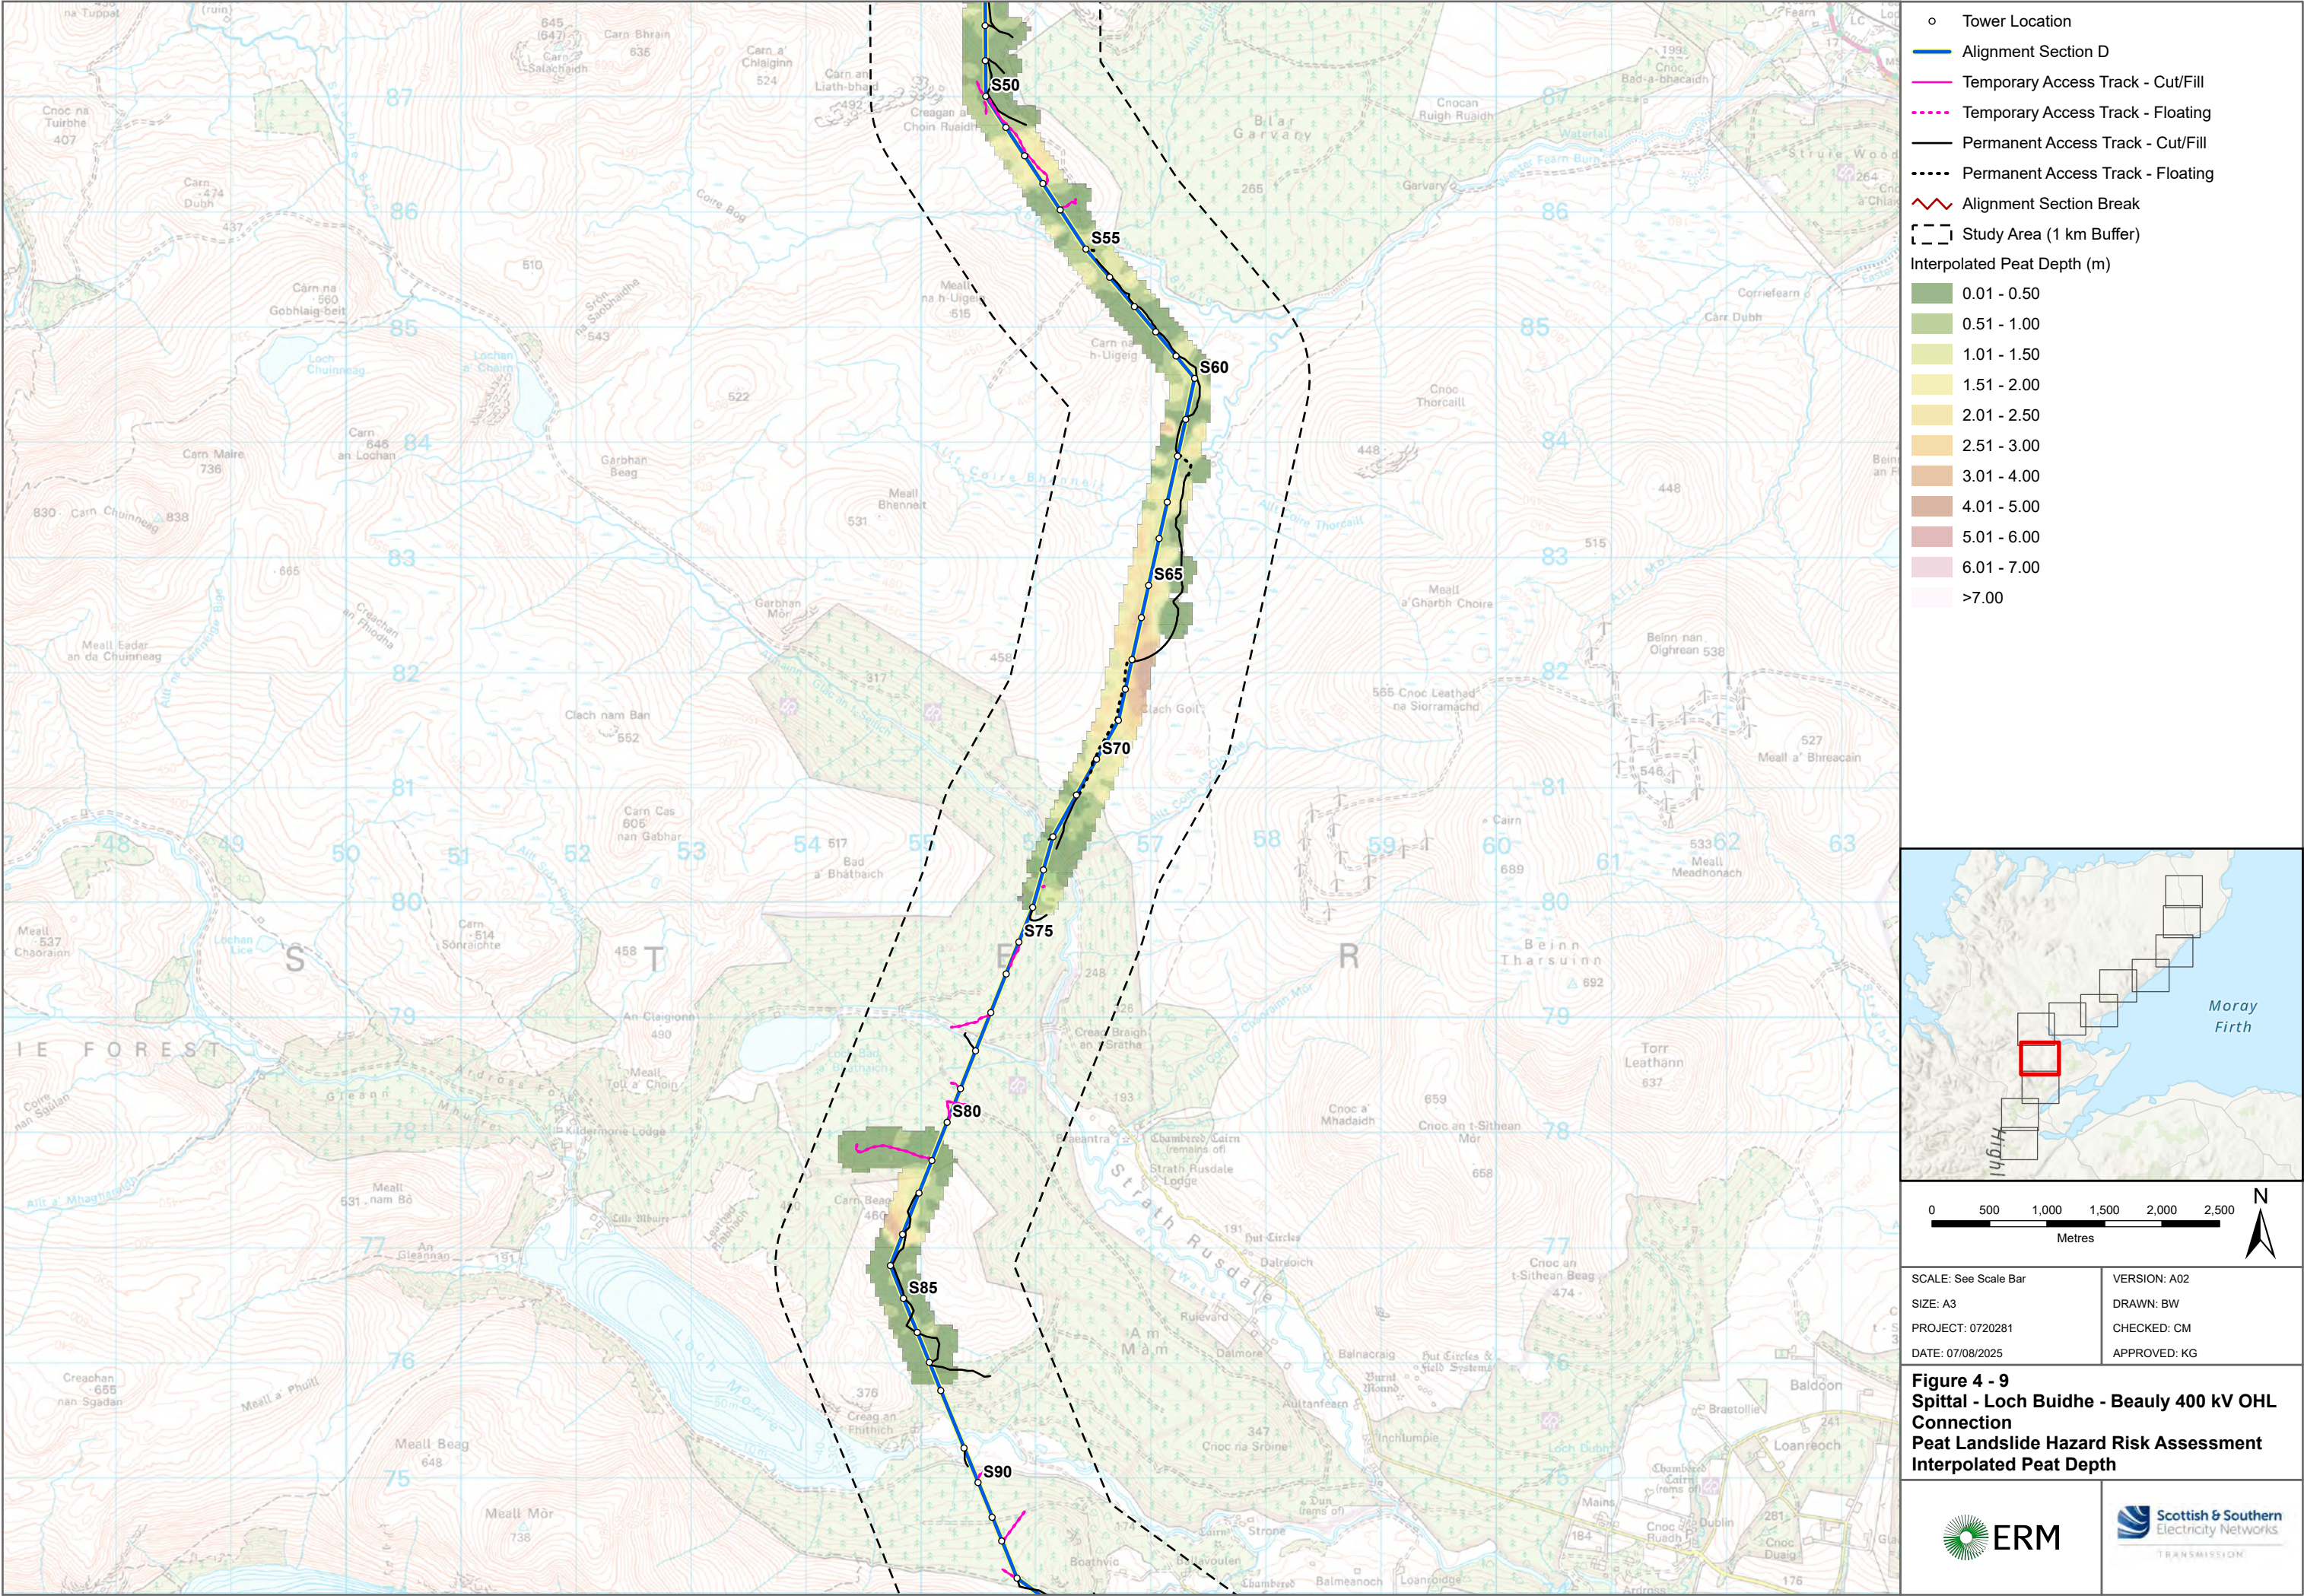
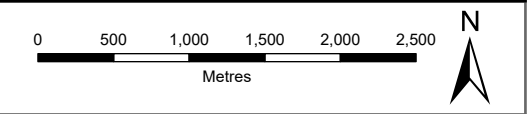


SCALE: See Scale Bar	VERSION: A02
SIZE: A3	DRAWN: BW
PROJECT: 0720281	CHECKED: CM
DATE: 07/08/2025	APPROVED: KG

Figure 4 - 8
Spittal - Loch Buidhe - Beauly 400 kV OHL
Connection
Peat Landslide Hazard Risk Assessment
Interpolated Peat Depth

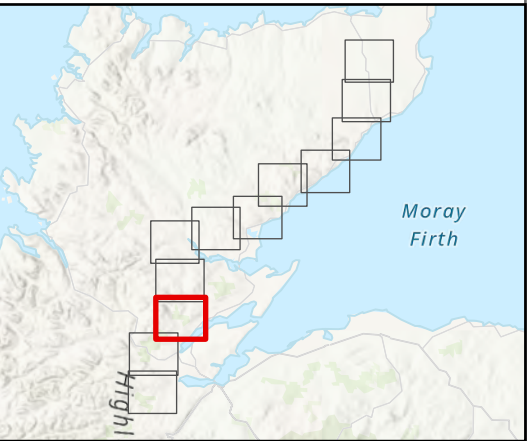

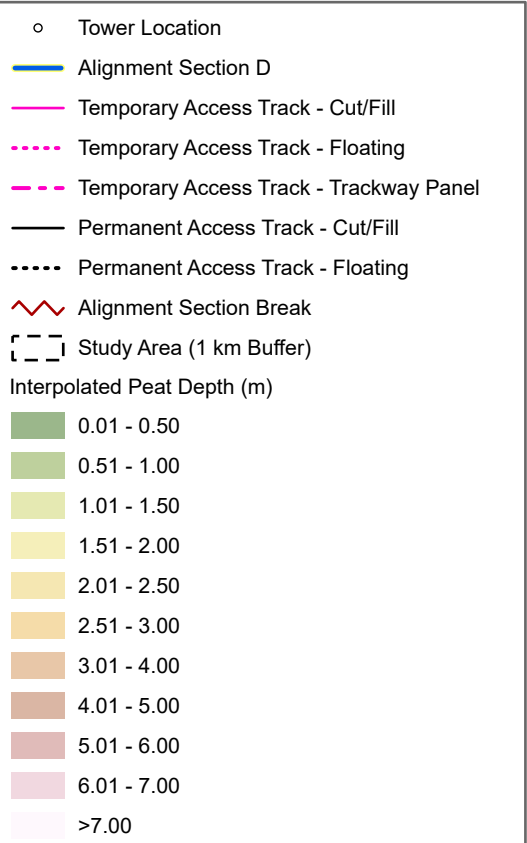


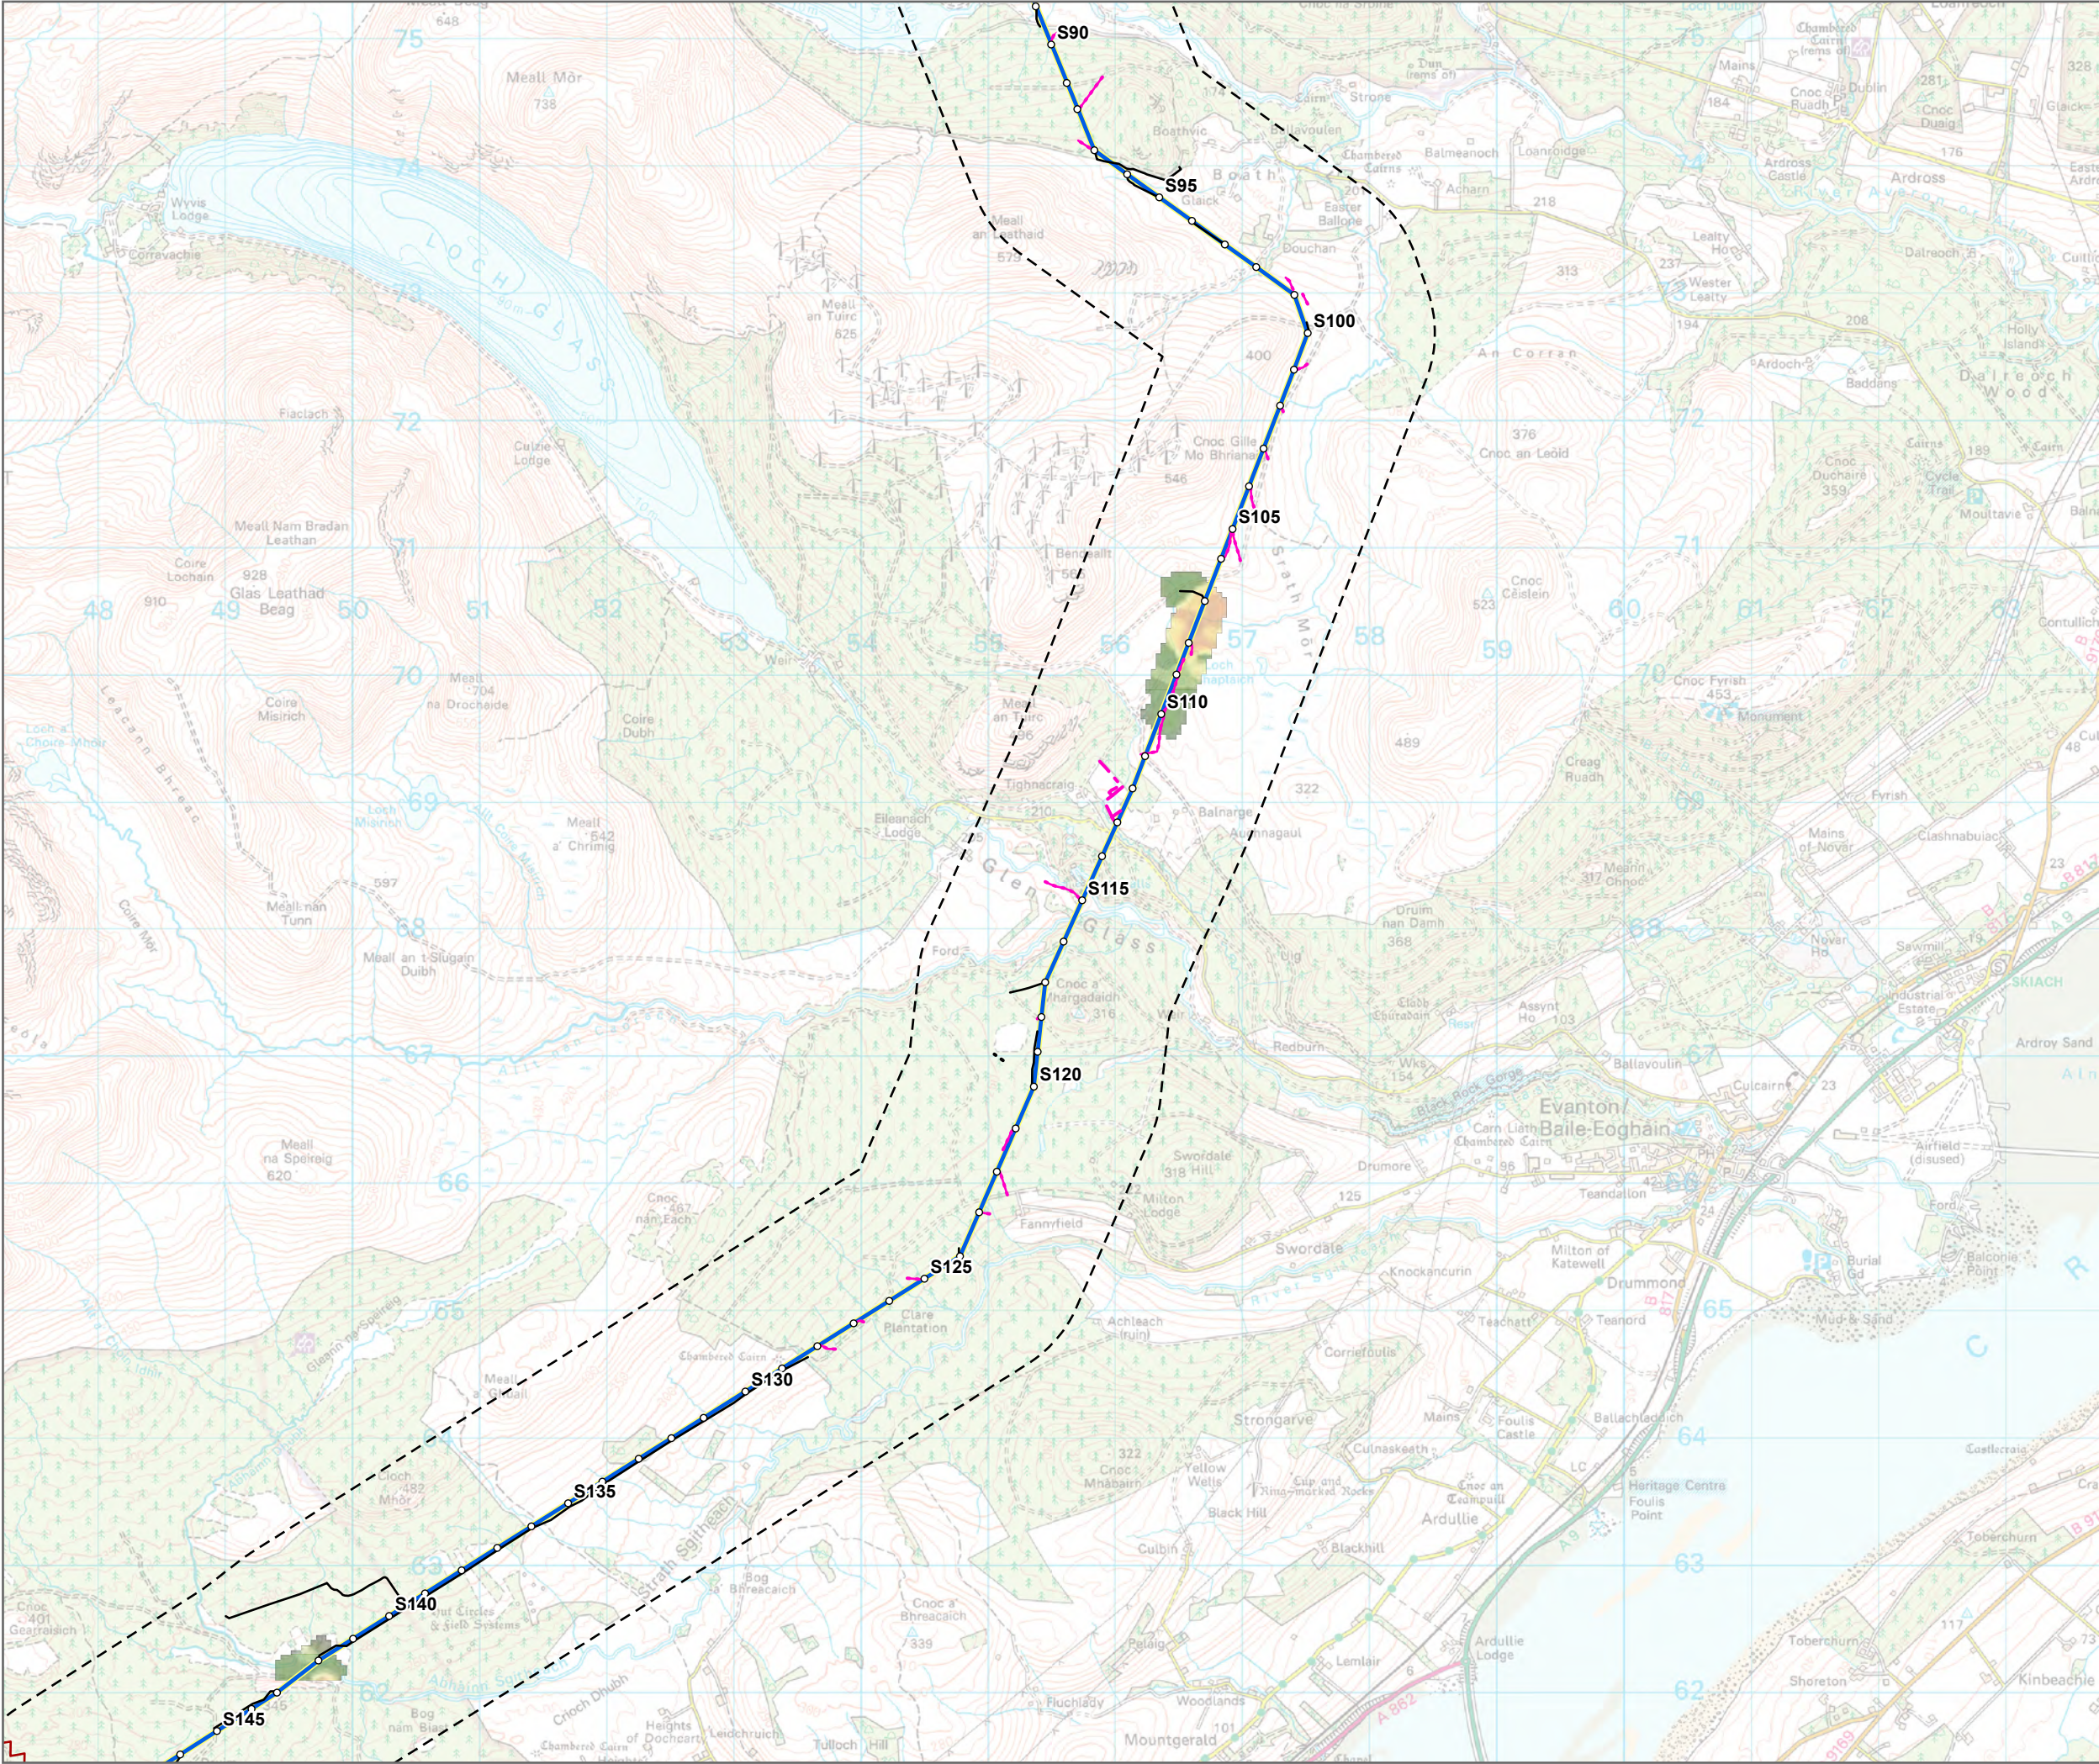

SCALE: See Scale Bar	VERSION: A02
SIZE: A3	DRAWN: BW
PROJECT: 0720281	CHECKED: CM
DATE: 07/08/2025	APPROVED: KG

Figure 4 - 10
Spittal - Loch Buidhe - Beauly 400 kV OHL
Connection
Peat Landslide Hazard Risk Assessment
Interpolated Peat Depth



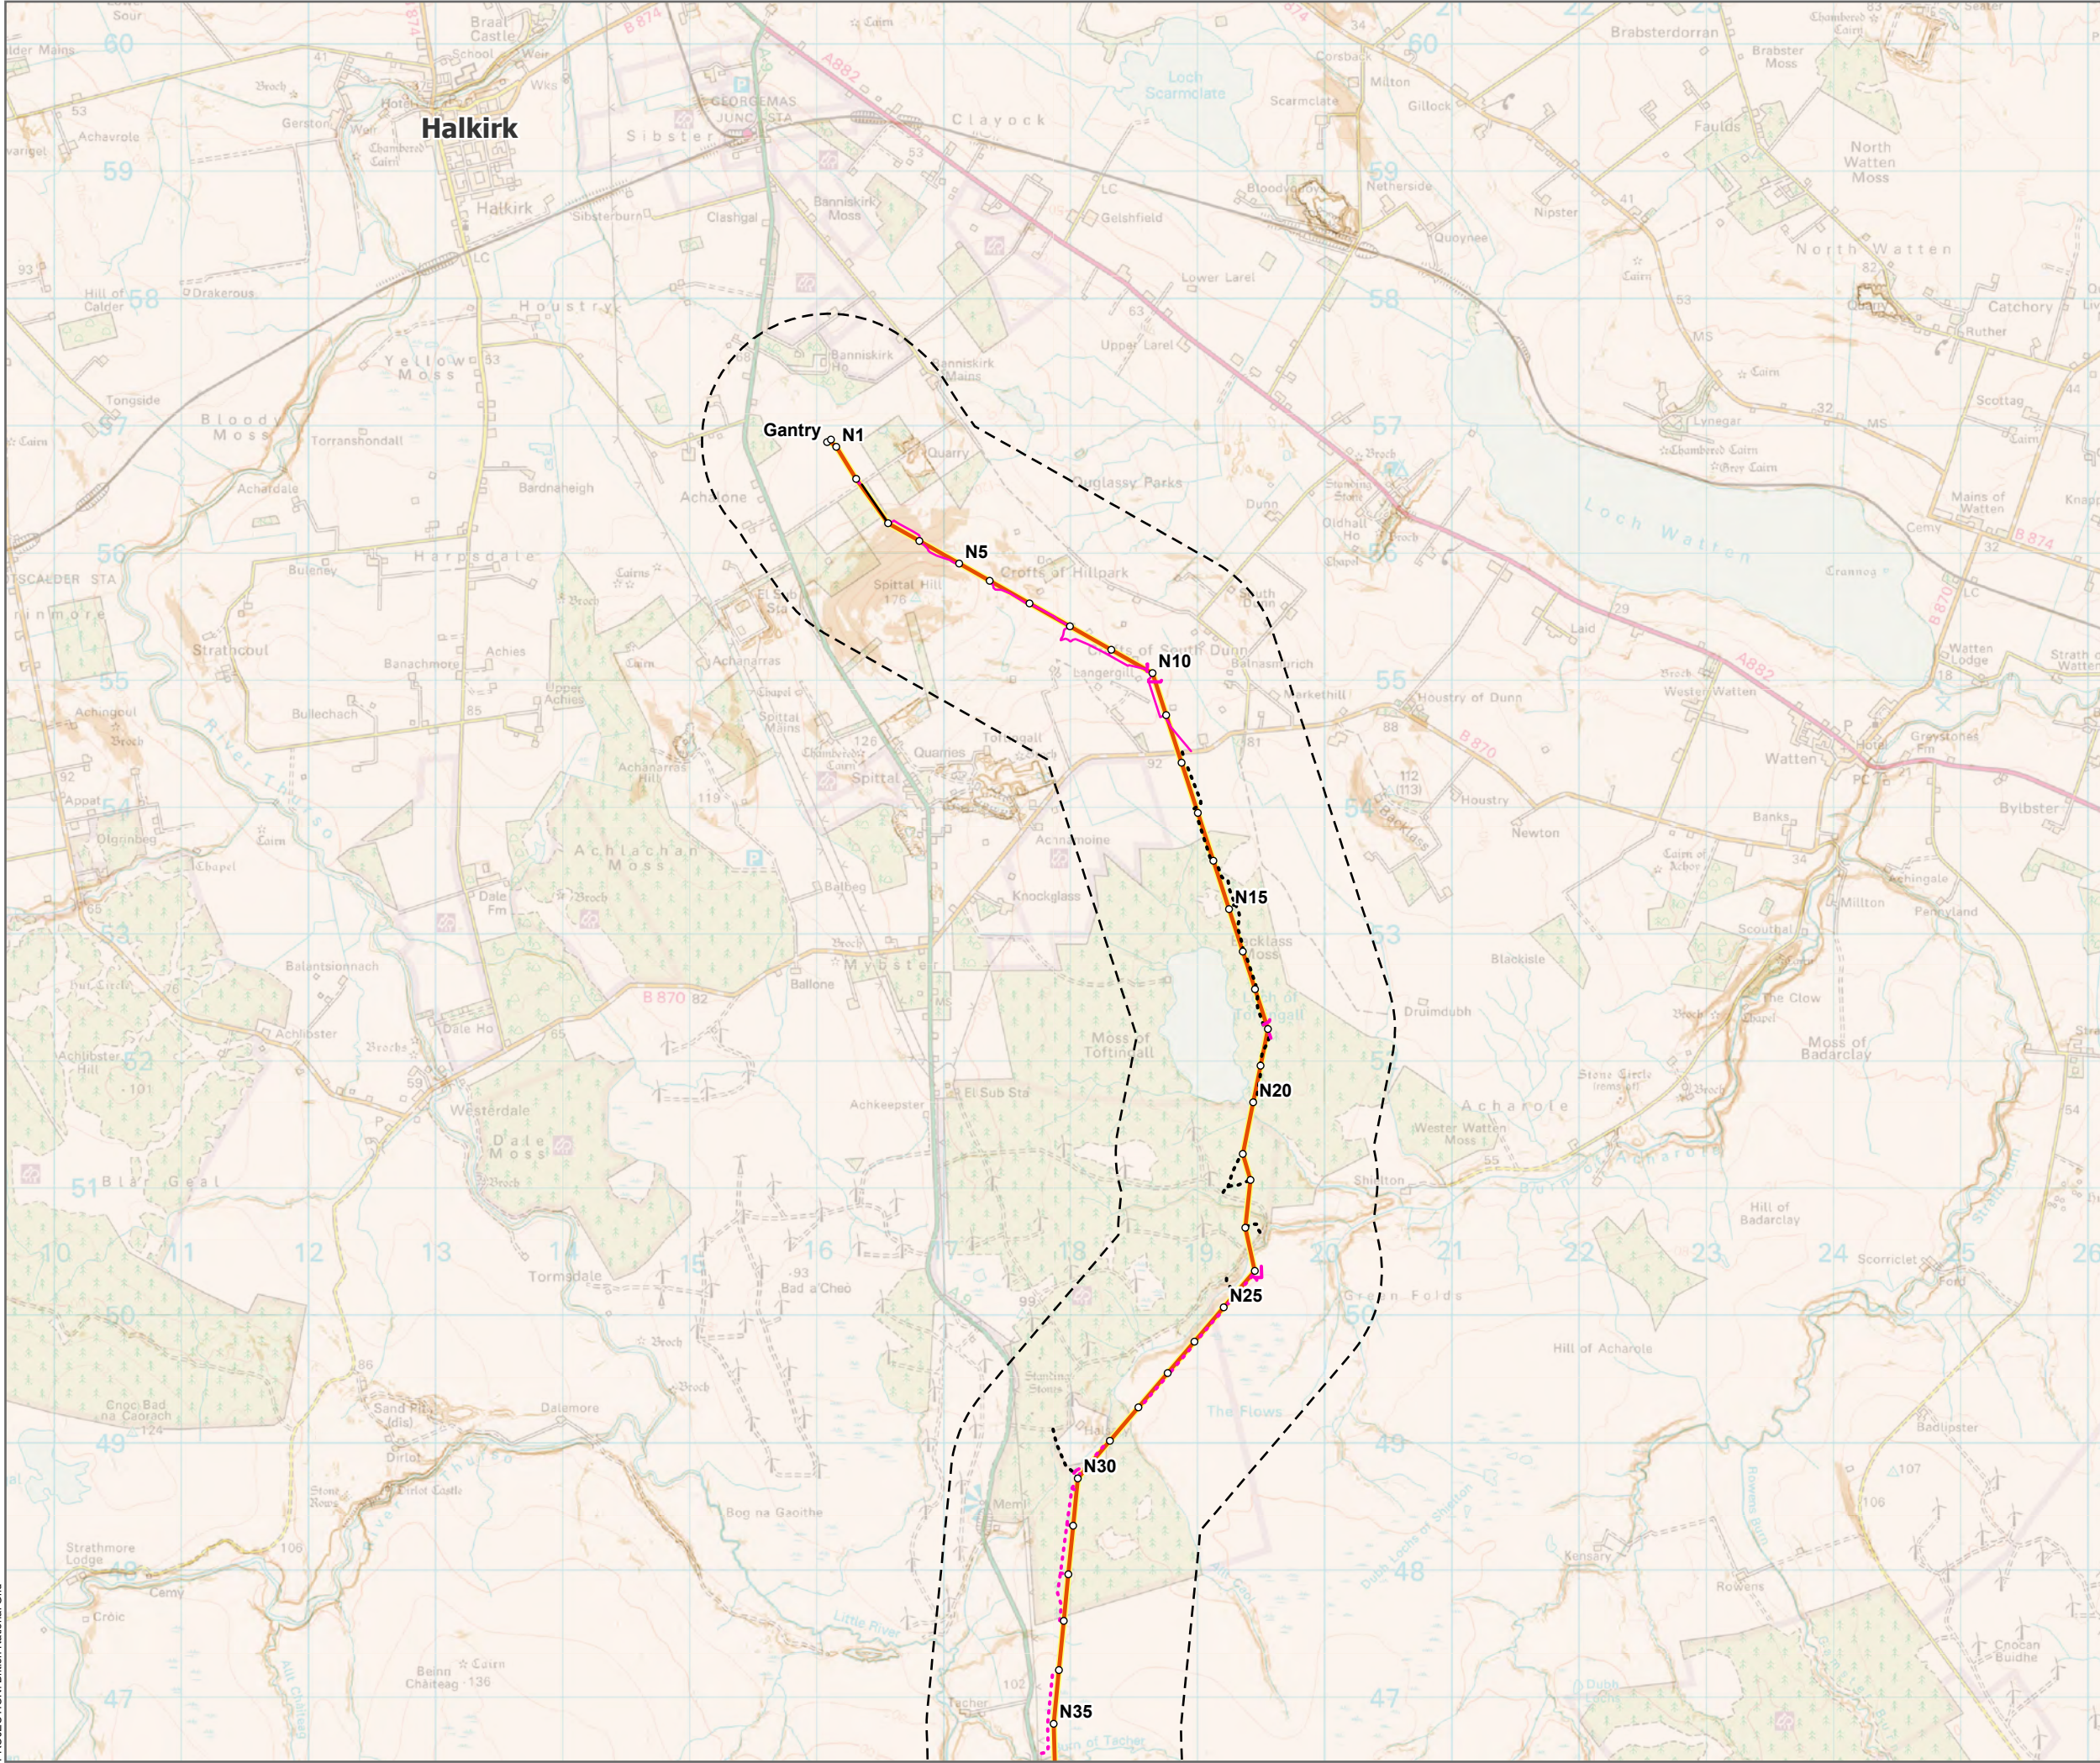

Tower Location

Alignment Section A

Temporary Access Track - Cut/Fill

Temporary Access Track - Floating

Temporary Access Track - EPZ

Permanent Access Track - Cut/Fill

Permanent Access Track - Floating

Alignment Section Break

Study Area (1 km Buffer)

Slope (Degrees)

<5

<10

<20

<30

<40

<50

<70

<90

0

500

1,000

1,500

2,000

2,500

Metres

N

SCALE: See Scale Bar

VERSION: A02

SIZE: A3

DRAWN: BW

PROJECT: 0720281

CHECKED: CM

DATE: 07/08/2025

APPROVED: KG

Figure 5 - 1

Spittal - Loch Buidhe - Beaully 400 kV OHL

Connection

Peat Landslide Hazard Risk Assessment

Slope

ERM

Scottish & Southern





Electricity Networks

TRANSMISSION

PROJECTION: British National Grid

© Landmark Information Group Limited and/or its Data Suppliers (All rights reserved 2010); Sources: Esri, TomTom, Garmin, FAO, NOAA, USGS, © OpenStreetMap contributors, and the GIS User Community, Esri, USGS


Path: \\lksprdgisf01\Data\Arcus\Projects\0652629 - SSE Beaully to Loch Buidhe\Workspace\Engineering\SLBB Engineering v1.aprx - 0652659 - Figure 11.1.5 - Slope - A01

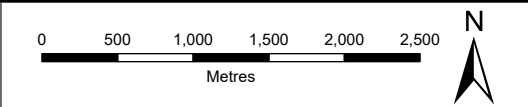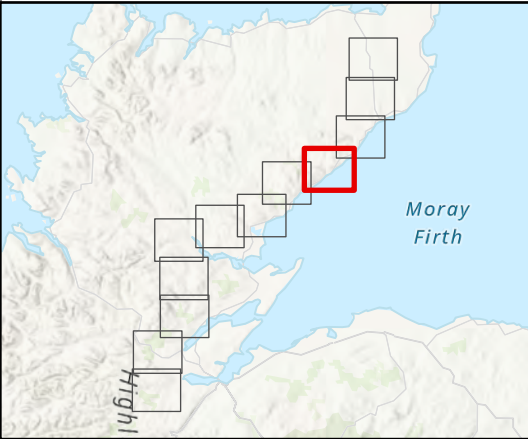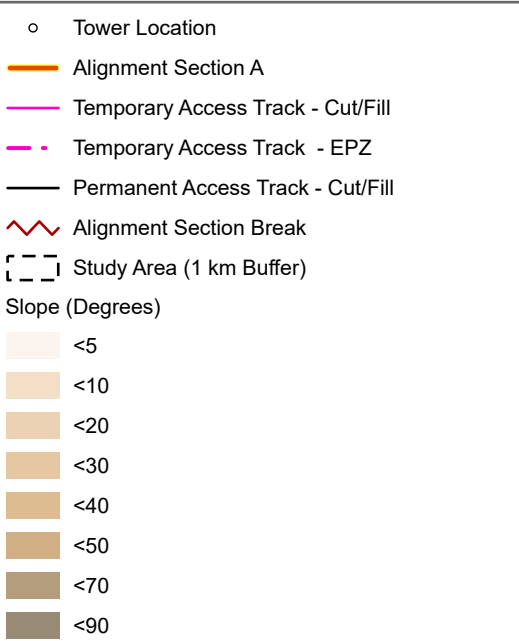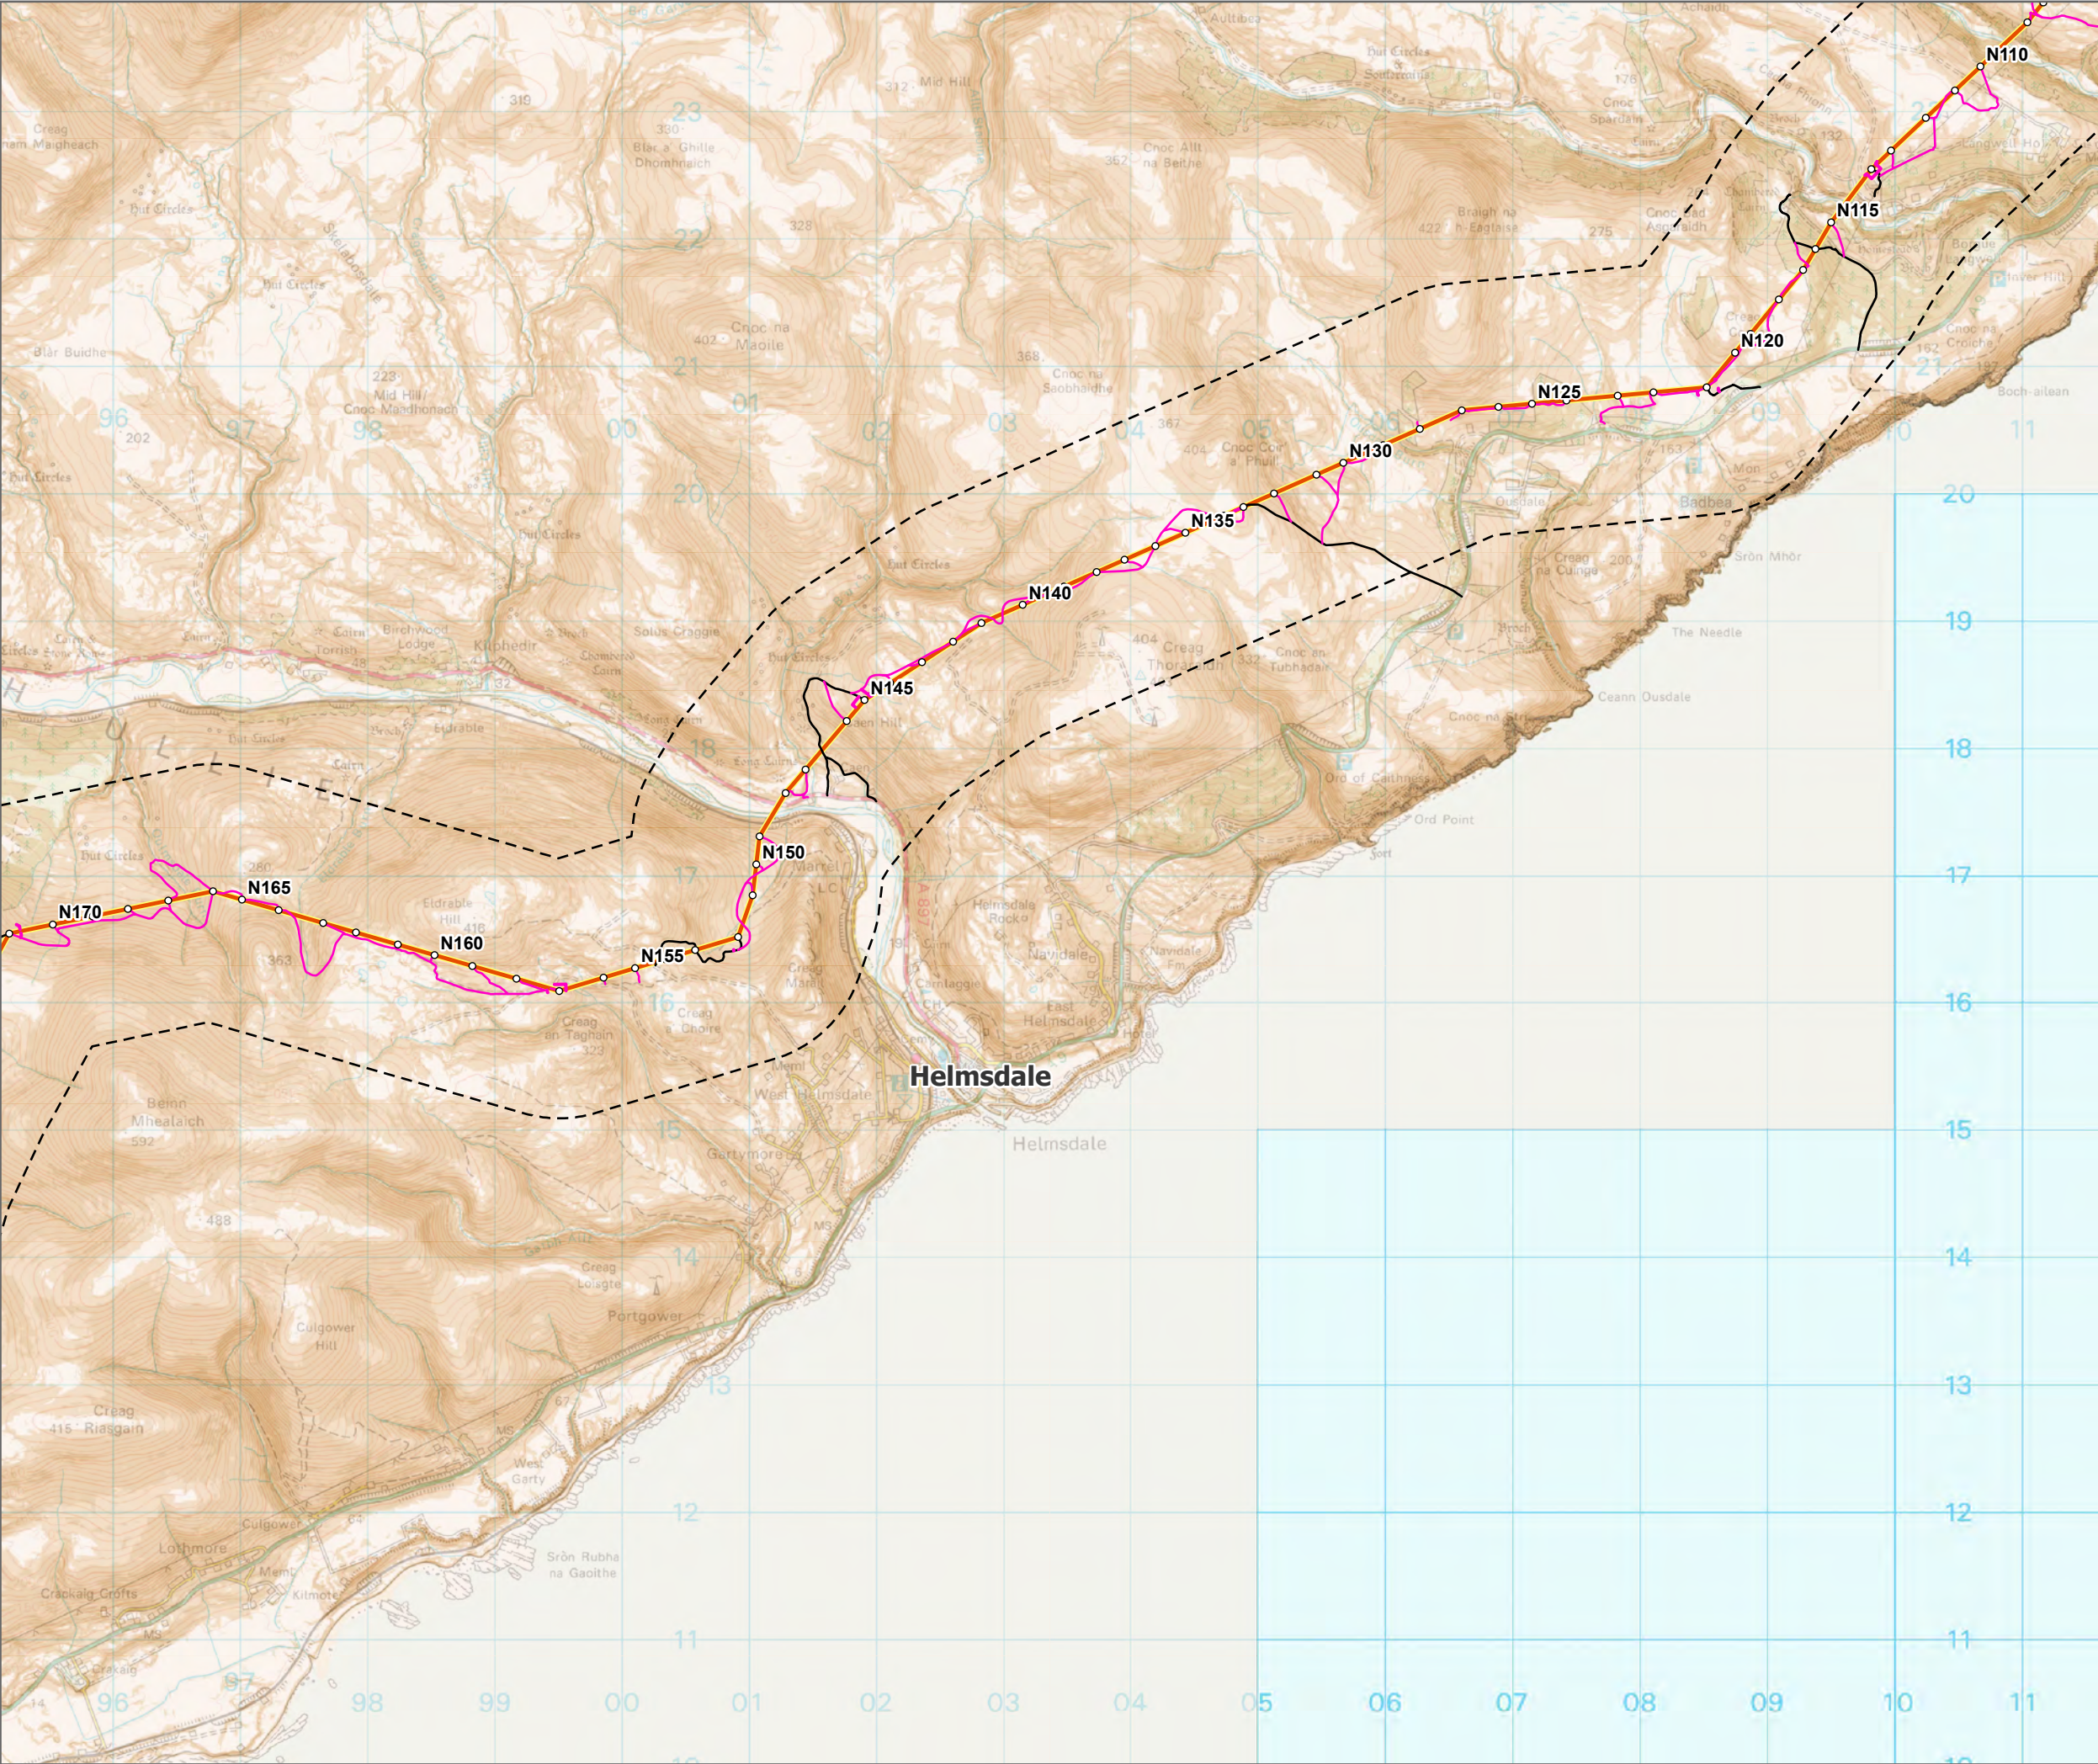

SCALE: See Scale Bar	VERSION: A02
SIZE: A3	DRAWN: BW
PROJECT: 0720281	CHECKED: CM
DATE: 07/08/2025	APPROVED: KG

Figure 5 - 4
Spittal - Loch Buidhe - Beauly 400 kV OHL
Connection
Peat Landslide Hazard Risk Assessment
Slope



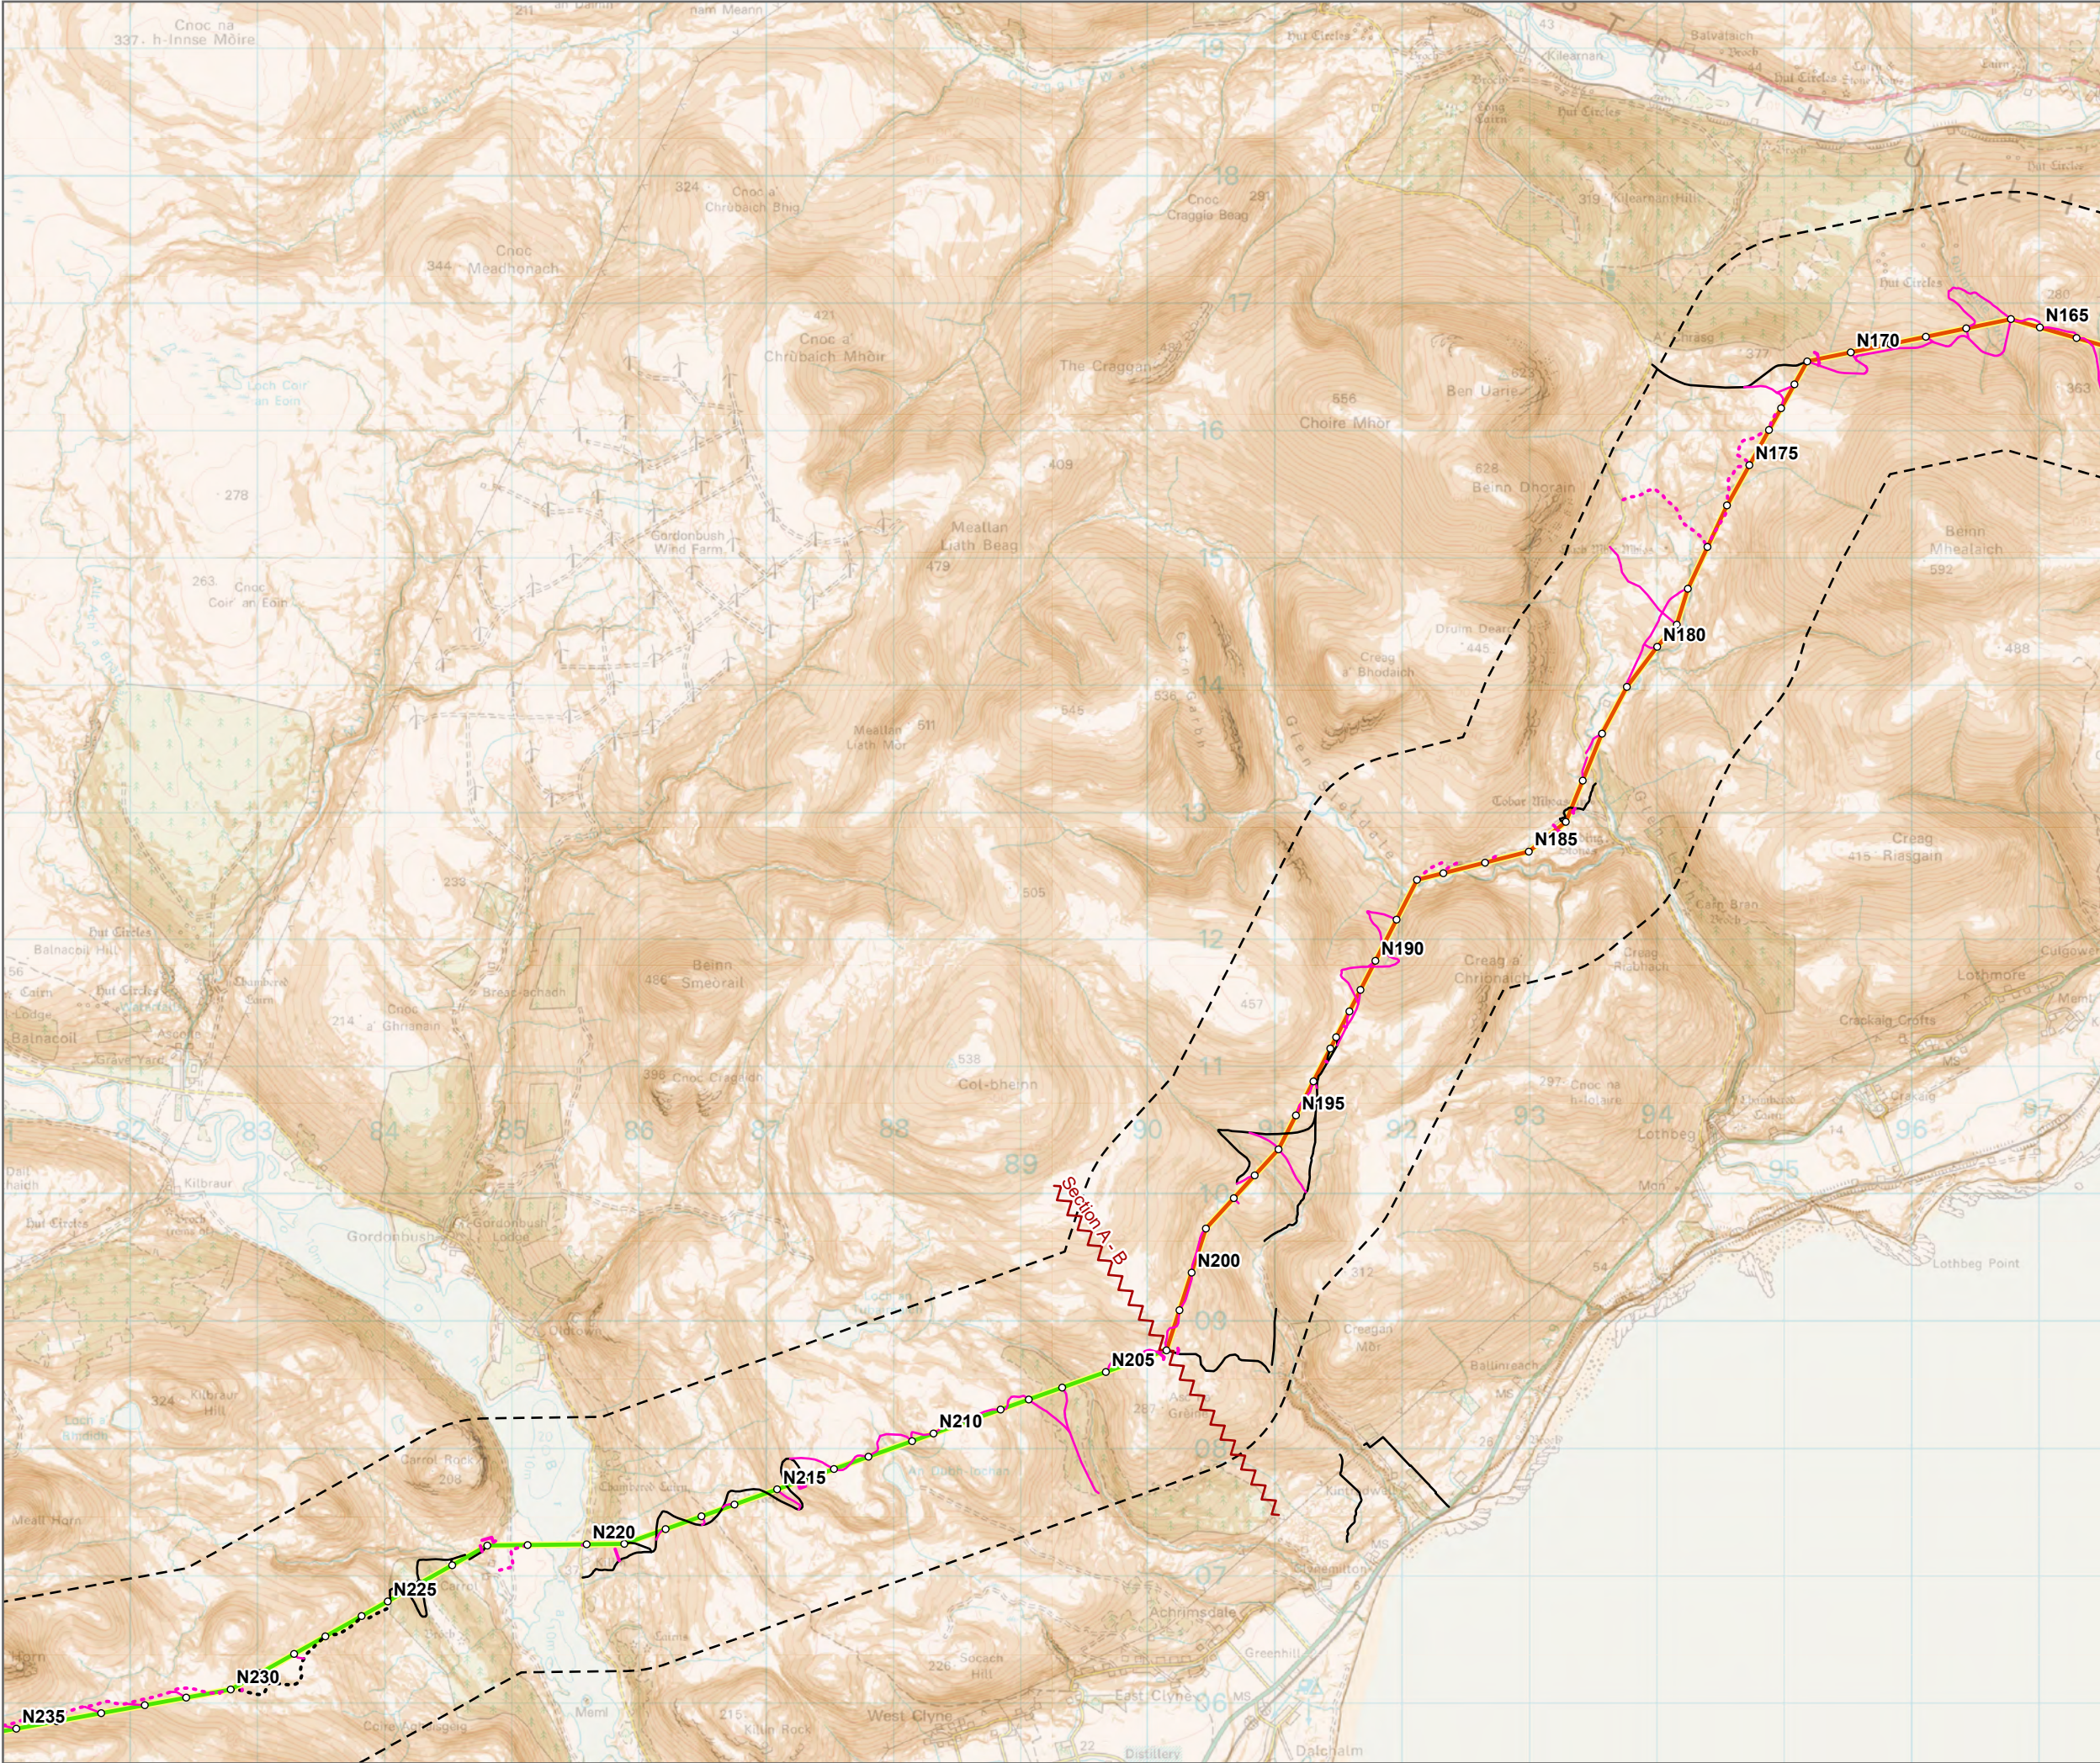

○ Tower Location

— Alignment Section A

— Alignment Section B

— Temporary Access Track - Cut/Fill

--- Temporary Access Track - Floating

— Temporary Access Track - EPZ

— Permanent Access Track - Cut/Fill

--- Permanent Access Track - Floating

— Alignment Section Break

--- Study Area (1 km Buffer)

Slope (Degrees)

<5
<10
<20
<30
<40
<50
<70
<90

0 500 1,000 1,500 2,000 2,500 Metres

SCALE: See Scale Bar

SIZE: A3

PROJECT: 0720281

DATE: 07/08/2025

VERSION: A02

DRAWN: BW

CHECKED: CM

APPROVED: KG

Figure 5 - 5
Spittal - Loch Buidhe - Beaulie 400 kV OHL Connection
Peat Landslide Hazard Risk Assessment
Slope